


REFERENCE PLANS	DWG. NO.	BU. NO.
INBOARD PROFILE AND ARRANGEMENT PLAN	2810-44	769675
LINES & TABLE OF OFFSETS	2810-37	769673
HULL CONSTRUCTION	2810-45	769676

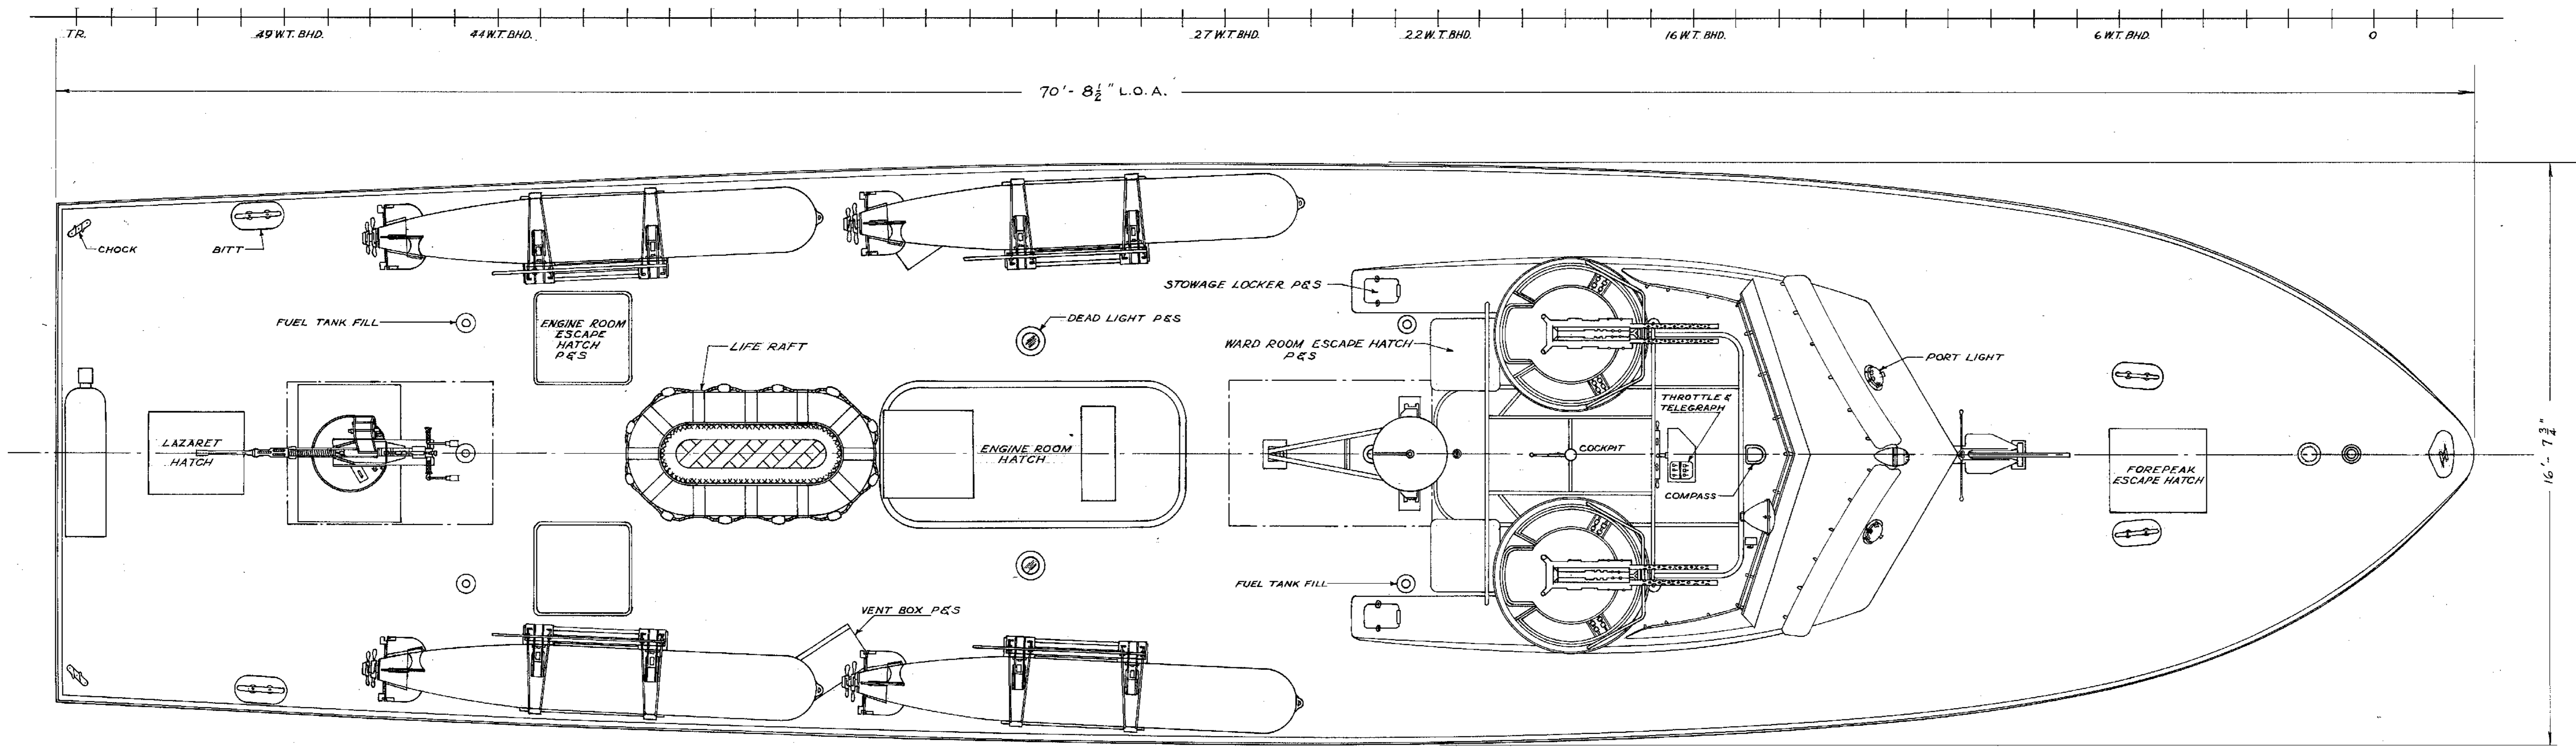

HIGGINS INDUSTRIES, INC.
 521 CITY PARK AVE.
 NEW ORLEANS, L. A. U. S. A.


CONTRACT NUMBER NO. 68-1284 HIGGINS DWG. NO. 2810-74

SCALE: 1/4" = 1'-0" DRAWN BY: W. STONE DATE: 9-8-43
 TRACED BY: R.L. CHECKED BY: CHIEF DRAFTSMAN


APPROVED: _____

EXAMINED AND FOUND CORRECT: _____
 DATE: _____

U.S. NAVY
 MOTOR TORPEDO BOAT
 PT-564
**OUTBOARD PROFILE
 & DECK ARRANGEMENT**
 BUREAU OF SHIPS PLAN NUMBER
PT564 SO103 769679

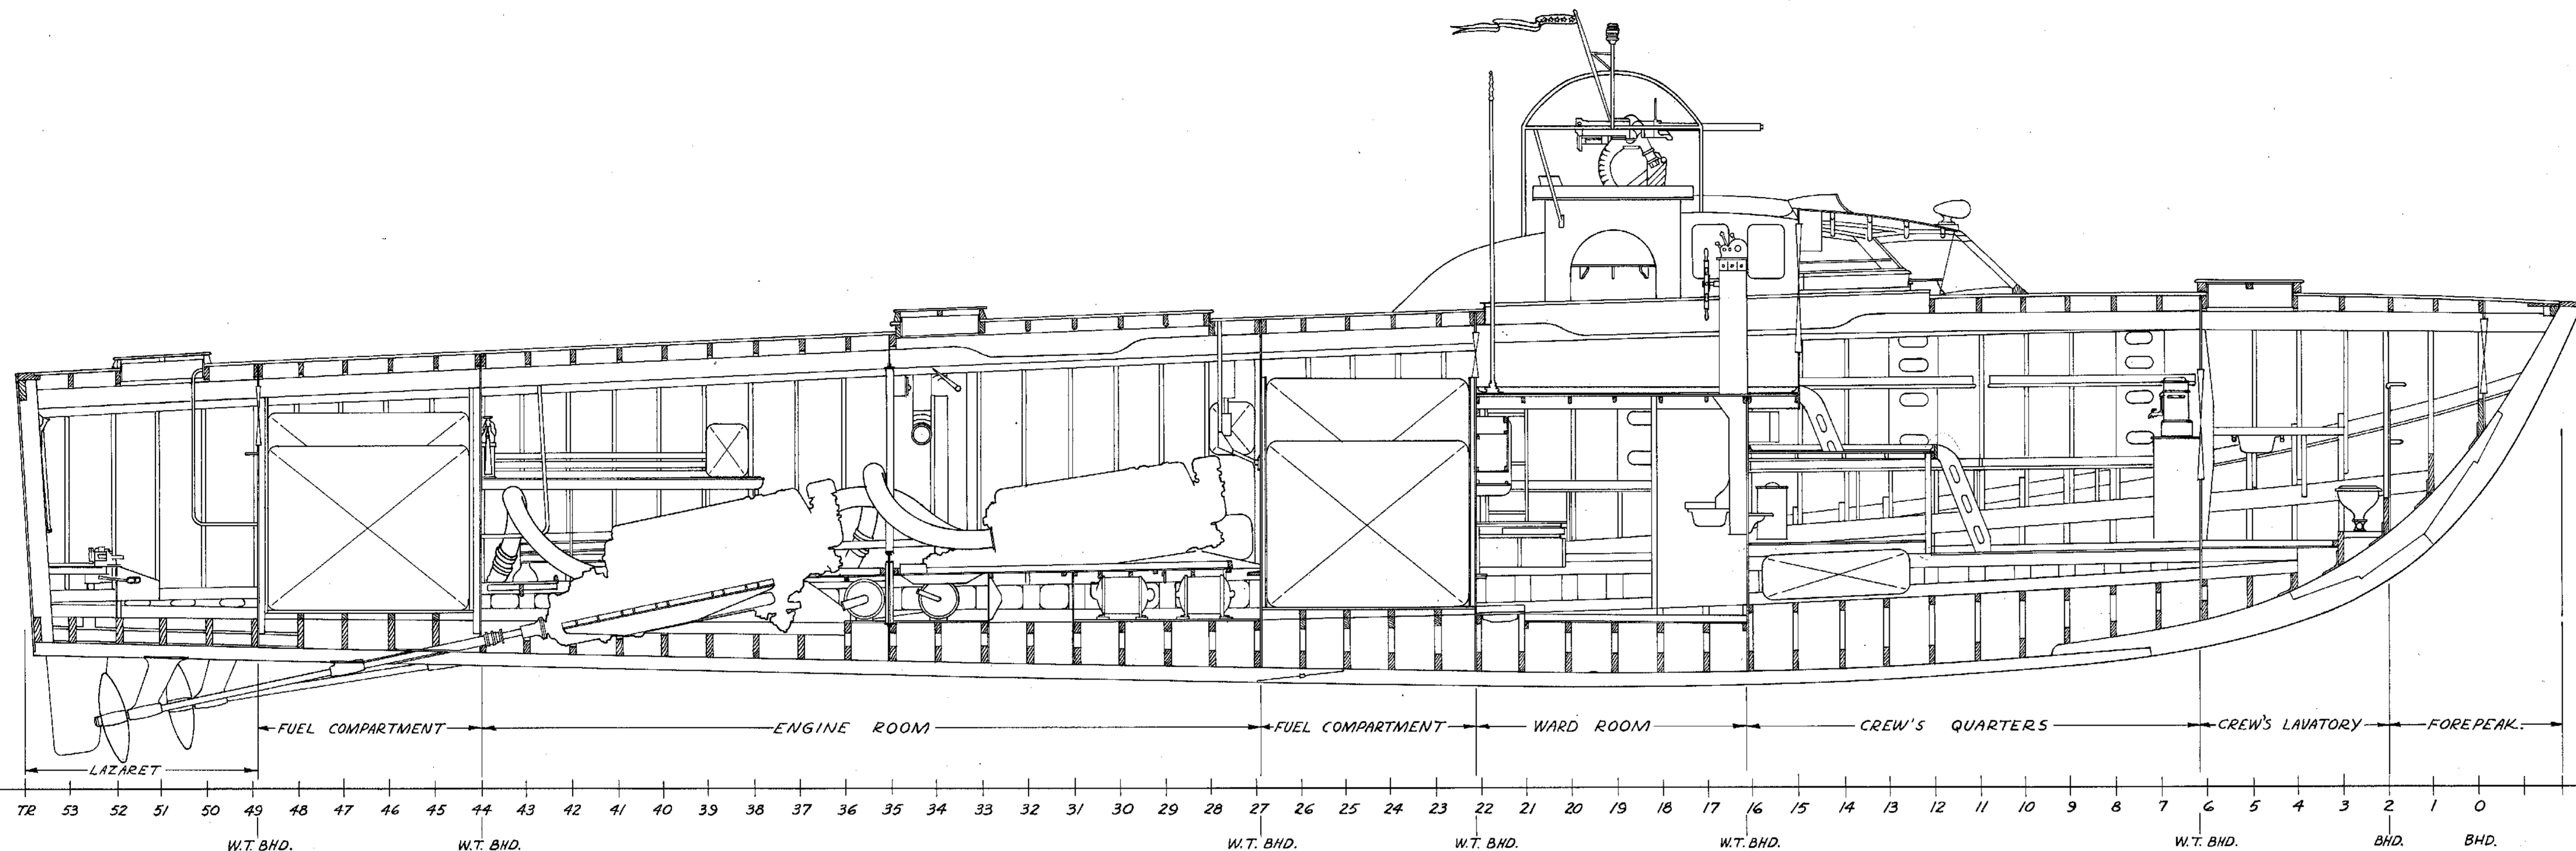

INBOARD PROFILE

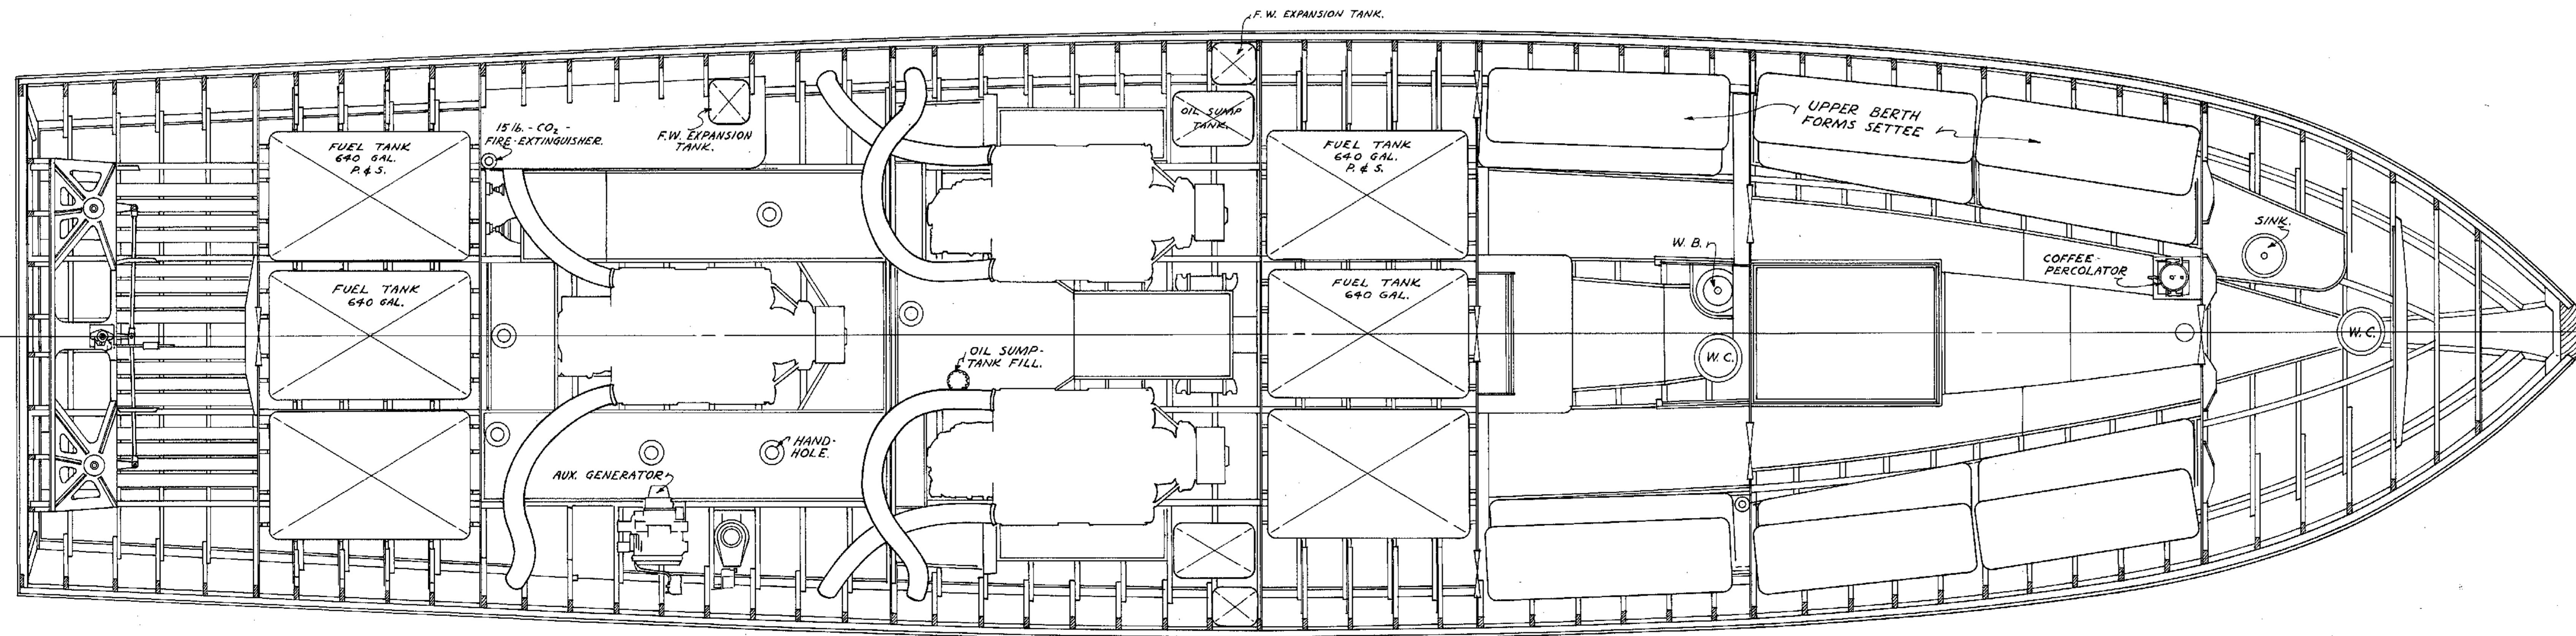

ARRANGEMENT PLAN

REFERENCE PLAN	DWG. NO.	BU. NO.
OUTBOARD PROFILE & DECK ARRANGEMENT	2810-74	769679
LINES & TABLE OF OFFSETS	2810-37	769673
HULL CONSTRUCTION	2810-45	769676
FRAME SECTIONS	2810-90	769686
SUPERSTRUCTURE & CHARTHOUSE DETAILS	2810-70	769684

HIGGINS INDUSTRIES INC.
521 CITY PARK AVE.
NEW ORLEANS, LA., U.S.A.

CONTRACT NUMBER NOb5-1284 HIGGINS DWG. NO 2810-44




SCALE - 1/4" = 1'-0" DRAWN BY W.S.S. DATE - 6-1-43
TRACED BY J.E.D. CHECKED BY CHIEF DRAFTSMAN

APPROVED _____

EXAMINED AND FOUND CORRECT _____
DATE _____

U.S. NAVY
MOTOR TORPEDO BOAT
PT-564
INBOARD PROFILE AND
ARRANGEMENT PLAN

BUREAU OF SHIPS PLAN NUMBER
PT.564 50103 769675

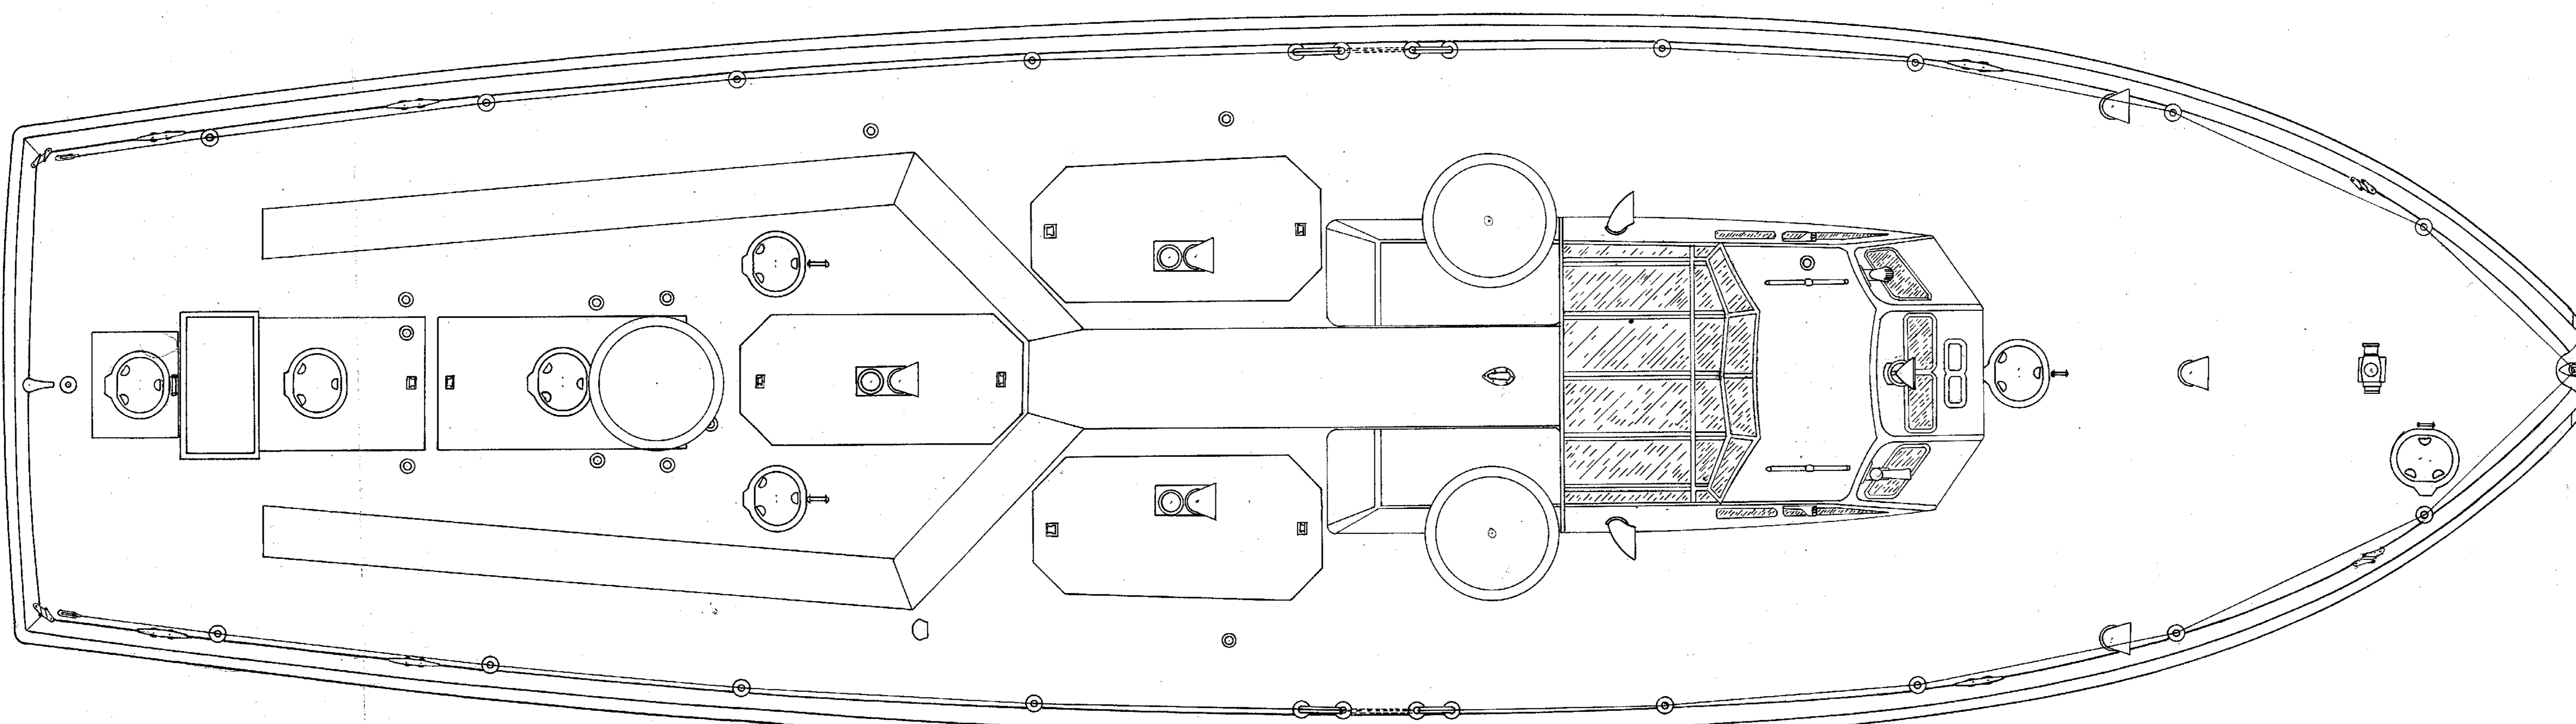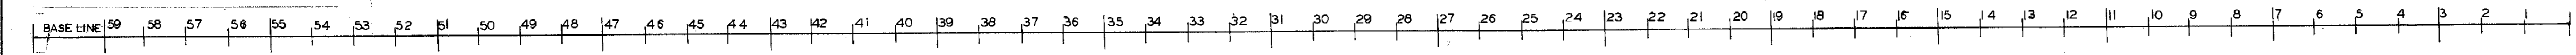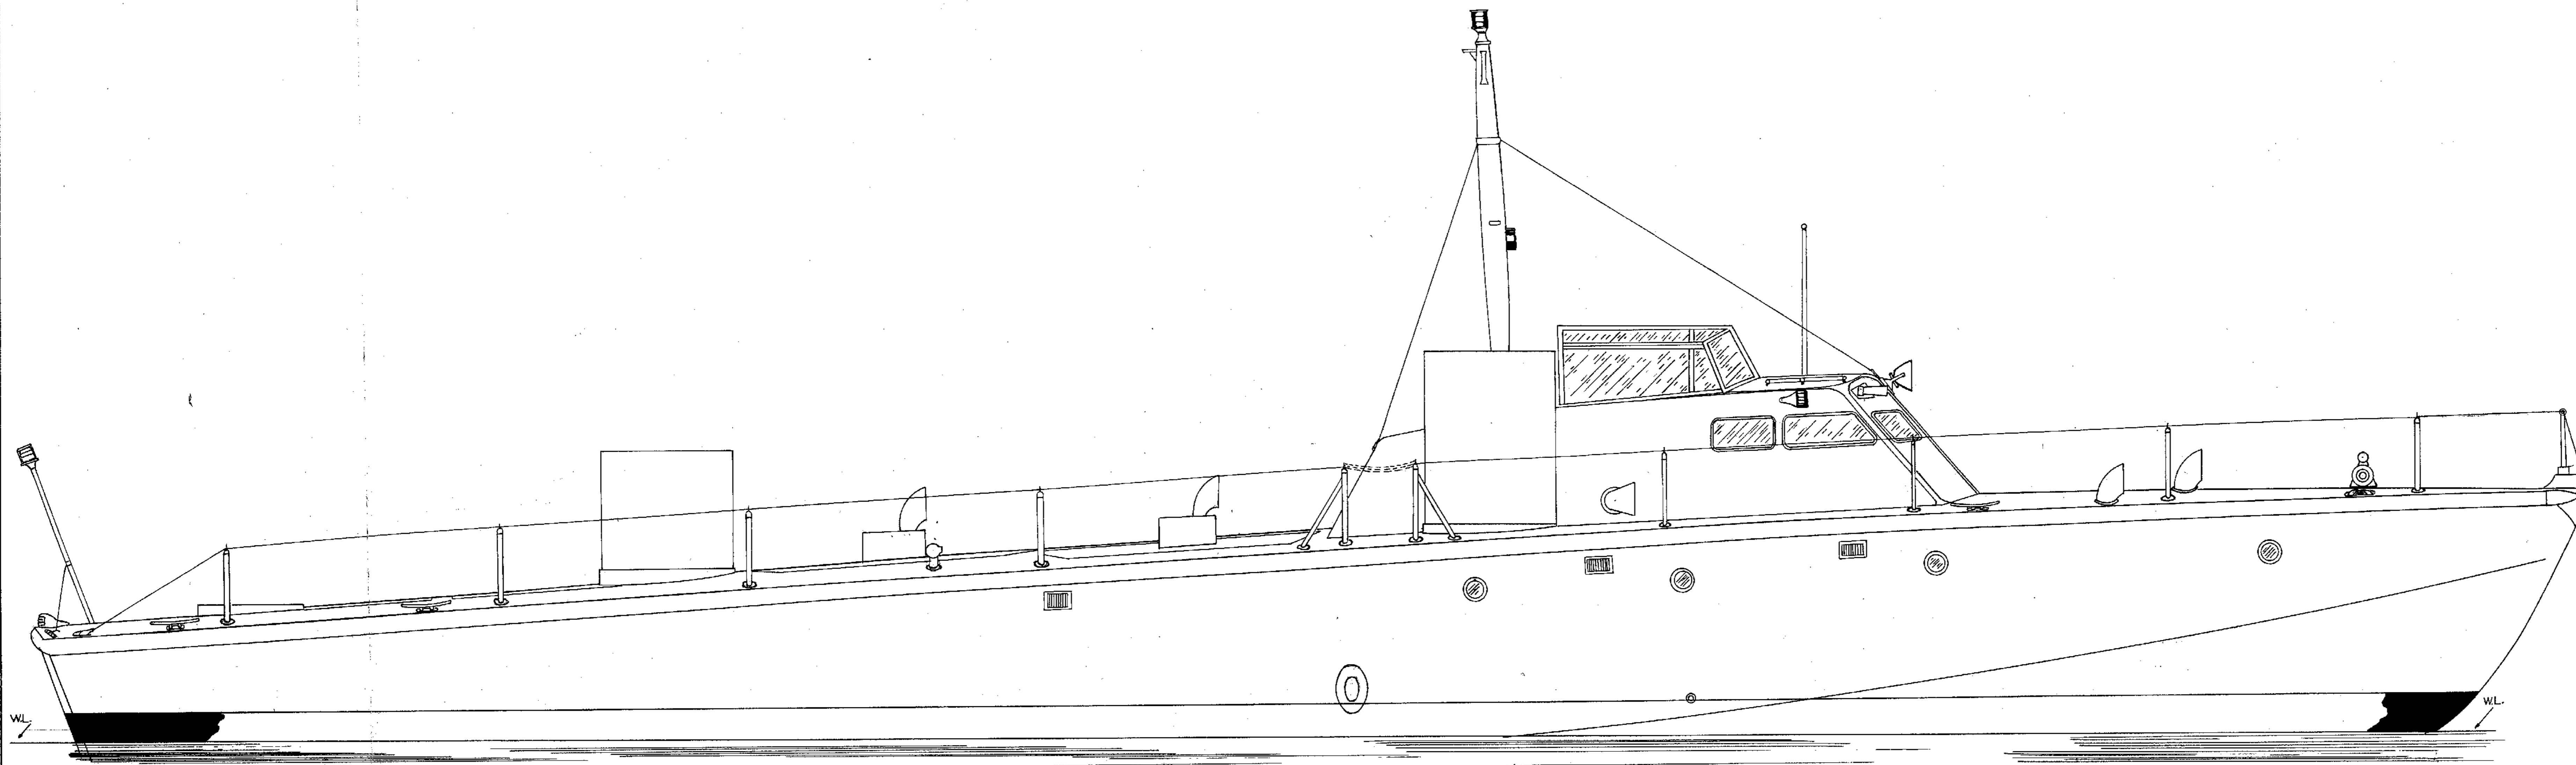

PIECE NO.	NAME OF ARTICLE	NO. OF PIECES	MATERIAL	REMARKS
	BOW CASTING	1	ALUMINUM	RENGENBURY FOUNDRY
	BOW STANCHION	1	"	SEE DETAILS
	FENDER BOW BRACK	2	"	"
	GNARLY LOCK HATCH	1	"	"
	GRAB HANDLES	5	ALUMINUM	1" DIA.
	LIFE BAIL STANCH.	20	"	1 1/2" "
	LIFE RAIL	4	COPPER	3/4" "
	WINPLASS	1	4"-8" (3 NAVY)	WILCOX-CATTENBERG
	BOW CHOCKS	2	POL. BRONZE	WILLES # P-854
	PORT HOLES	8	ALUMINUM	SEE DETAILS
	SEAMED HOOD VENTS	8	BRASS	WILLES # P-896
	ESCAPE HATCHES	6	"	SEE DETAILS
	MOORING CLEATS	6	GALV.	WILLES # P-868
	PILOT HOUSE	1	"	SEE DETAILS
	PILOT HOUSE FORWARD	2	(10" x 5 1/2")	"
	SEARCHLIGHT	1	(1-MILE RAY)	"
	HORN	1	"	"
	SIREN	1	(SIREN)	"
	HAZARD SIGNAL	2	ALUMINUM	1" DIA.
	ANTENNA	1	"	(TELESCOPE)
	RUNNING LIGHTS	2	"	SEE DETAILS
	OUTSIDE STEERING STA.	1	"	"
	MACHINE GUN RINGS	2	E.B.W.	"
	MAST	1	SPRUCE	"
	MAST STEP	1	ALUMINUM	"
	MAST BUYS	3	COPPER WIRE	"
	MAST HEAD LIGHT	1	"	"
	RIDING LIGHT	1	"	"
	SOCIAL ANIM. LOCKERS	2	E.B.W. SPRUCE	SEE DETAILS
	STANCHIONS SUPPORT	4	ALUMINUM	1 1/4" DIA.
	CHAIN RAILS	2	WIRE LINKS	1 1/4" DIA.
	ENGINE ROOM HATCHES	3	SPRUCE	SEE DETAILS
	ENGINE EXHAUST	3	"	"
	DECK PLATES	8	BRASS	6" WILLES #887
	WATER BOIES	3	"	SEE DETAILS
	DECK PLATES	12	BRASS	2" WILLES #887
	SIDE VENTS	6	"	SEE DETAILS
	RUBBER MAT	5	"	"
	RAIN & SPRAY COWEL	1	BRASS	WILLES # P-896
	AFTER MACH. GUN RING	1	E.B.W.	SEE DETAILS
	TANK COMP. HATCH	2	SPRUCE	"
	3T MM. GUN SOUND.	1	"	"
	STEAM COMP. HATCH	1	"	"
	CASIN STAFF	1	"	"
	TRAILING LIGHT	1	"	"
	STERN CHOCKS	2	POL. BRONZE	WILLES # P-854
	ENGINE STAFF GUY	1	"	SEE DETAILS
	DECK PADS	2	"	"
	BRASS CAP FRAMING	1	"	"


HIGGINS INDUSTRIES, INC.
 521 CITY PARK AVENUE
 NEW ORLEANS, LA. USA

76' M. T. B.
OUTBOARD PROFILE
DECK ARRANGEMENT


DRAWN BY: M. POWELL
 TRACED BY: HYMEL
 CHECKED BY:
 APPROVED BY:

DATE: 7/8/41
 SCALE: 1/4" = 1'-0"
 JOB NO: B-7286
 CONTRACT NO:


FILE NO. W-270 DWG. NO. -2556-2

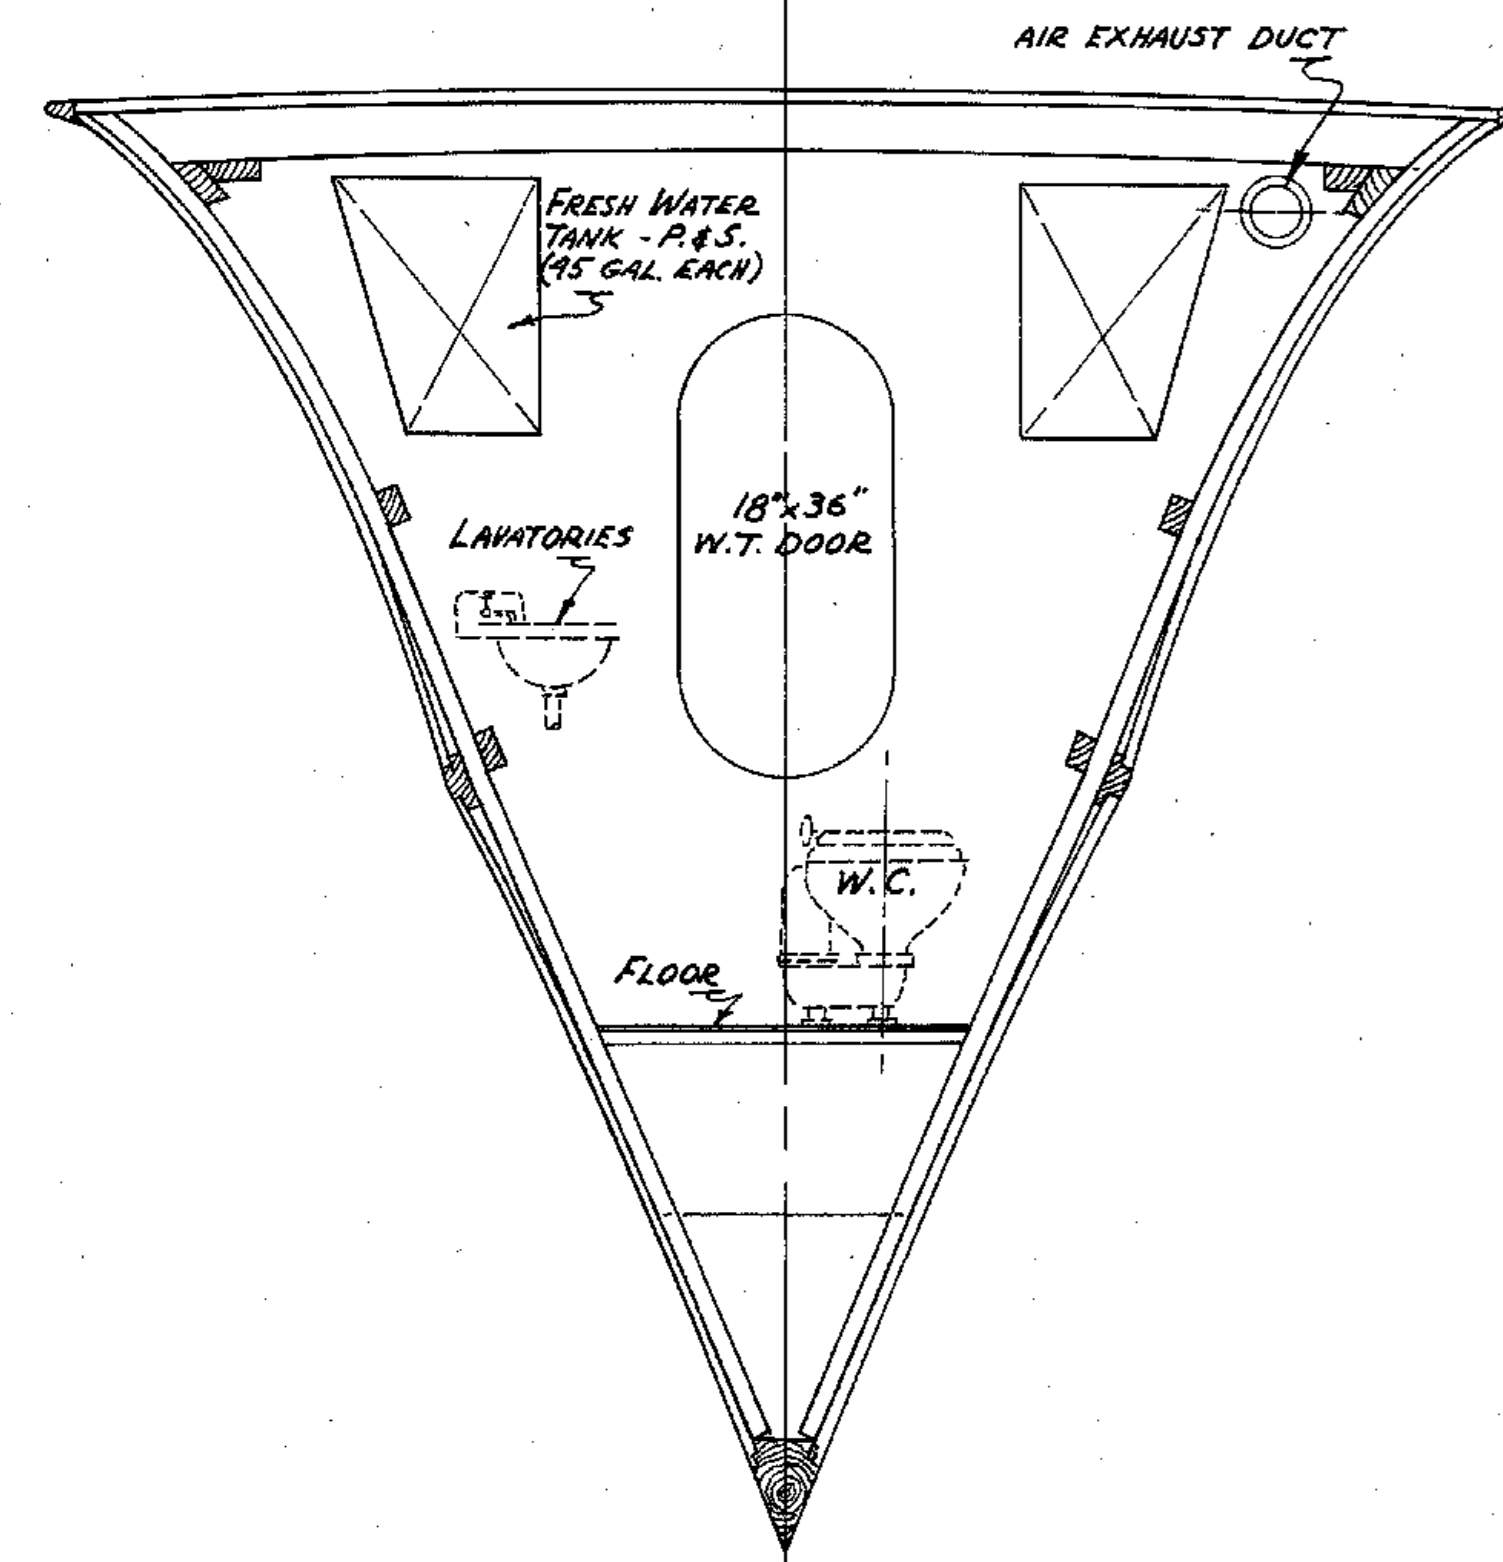


SECTION AT FRAME No 7
LOOKING AFT

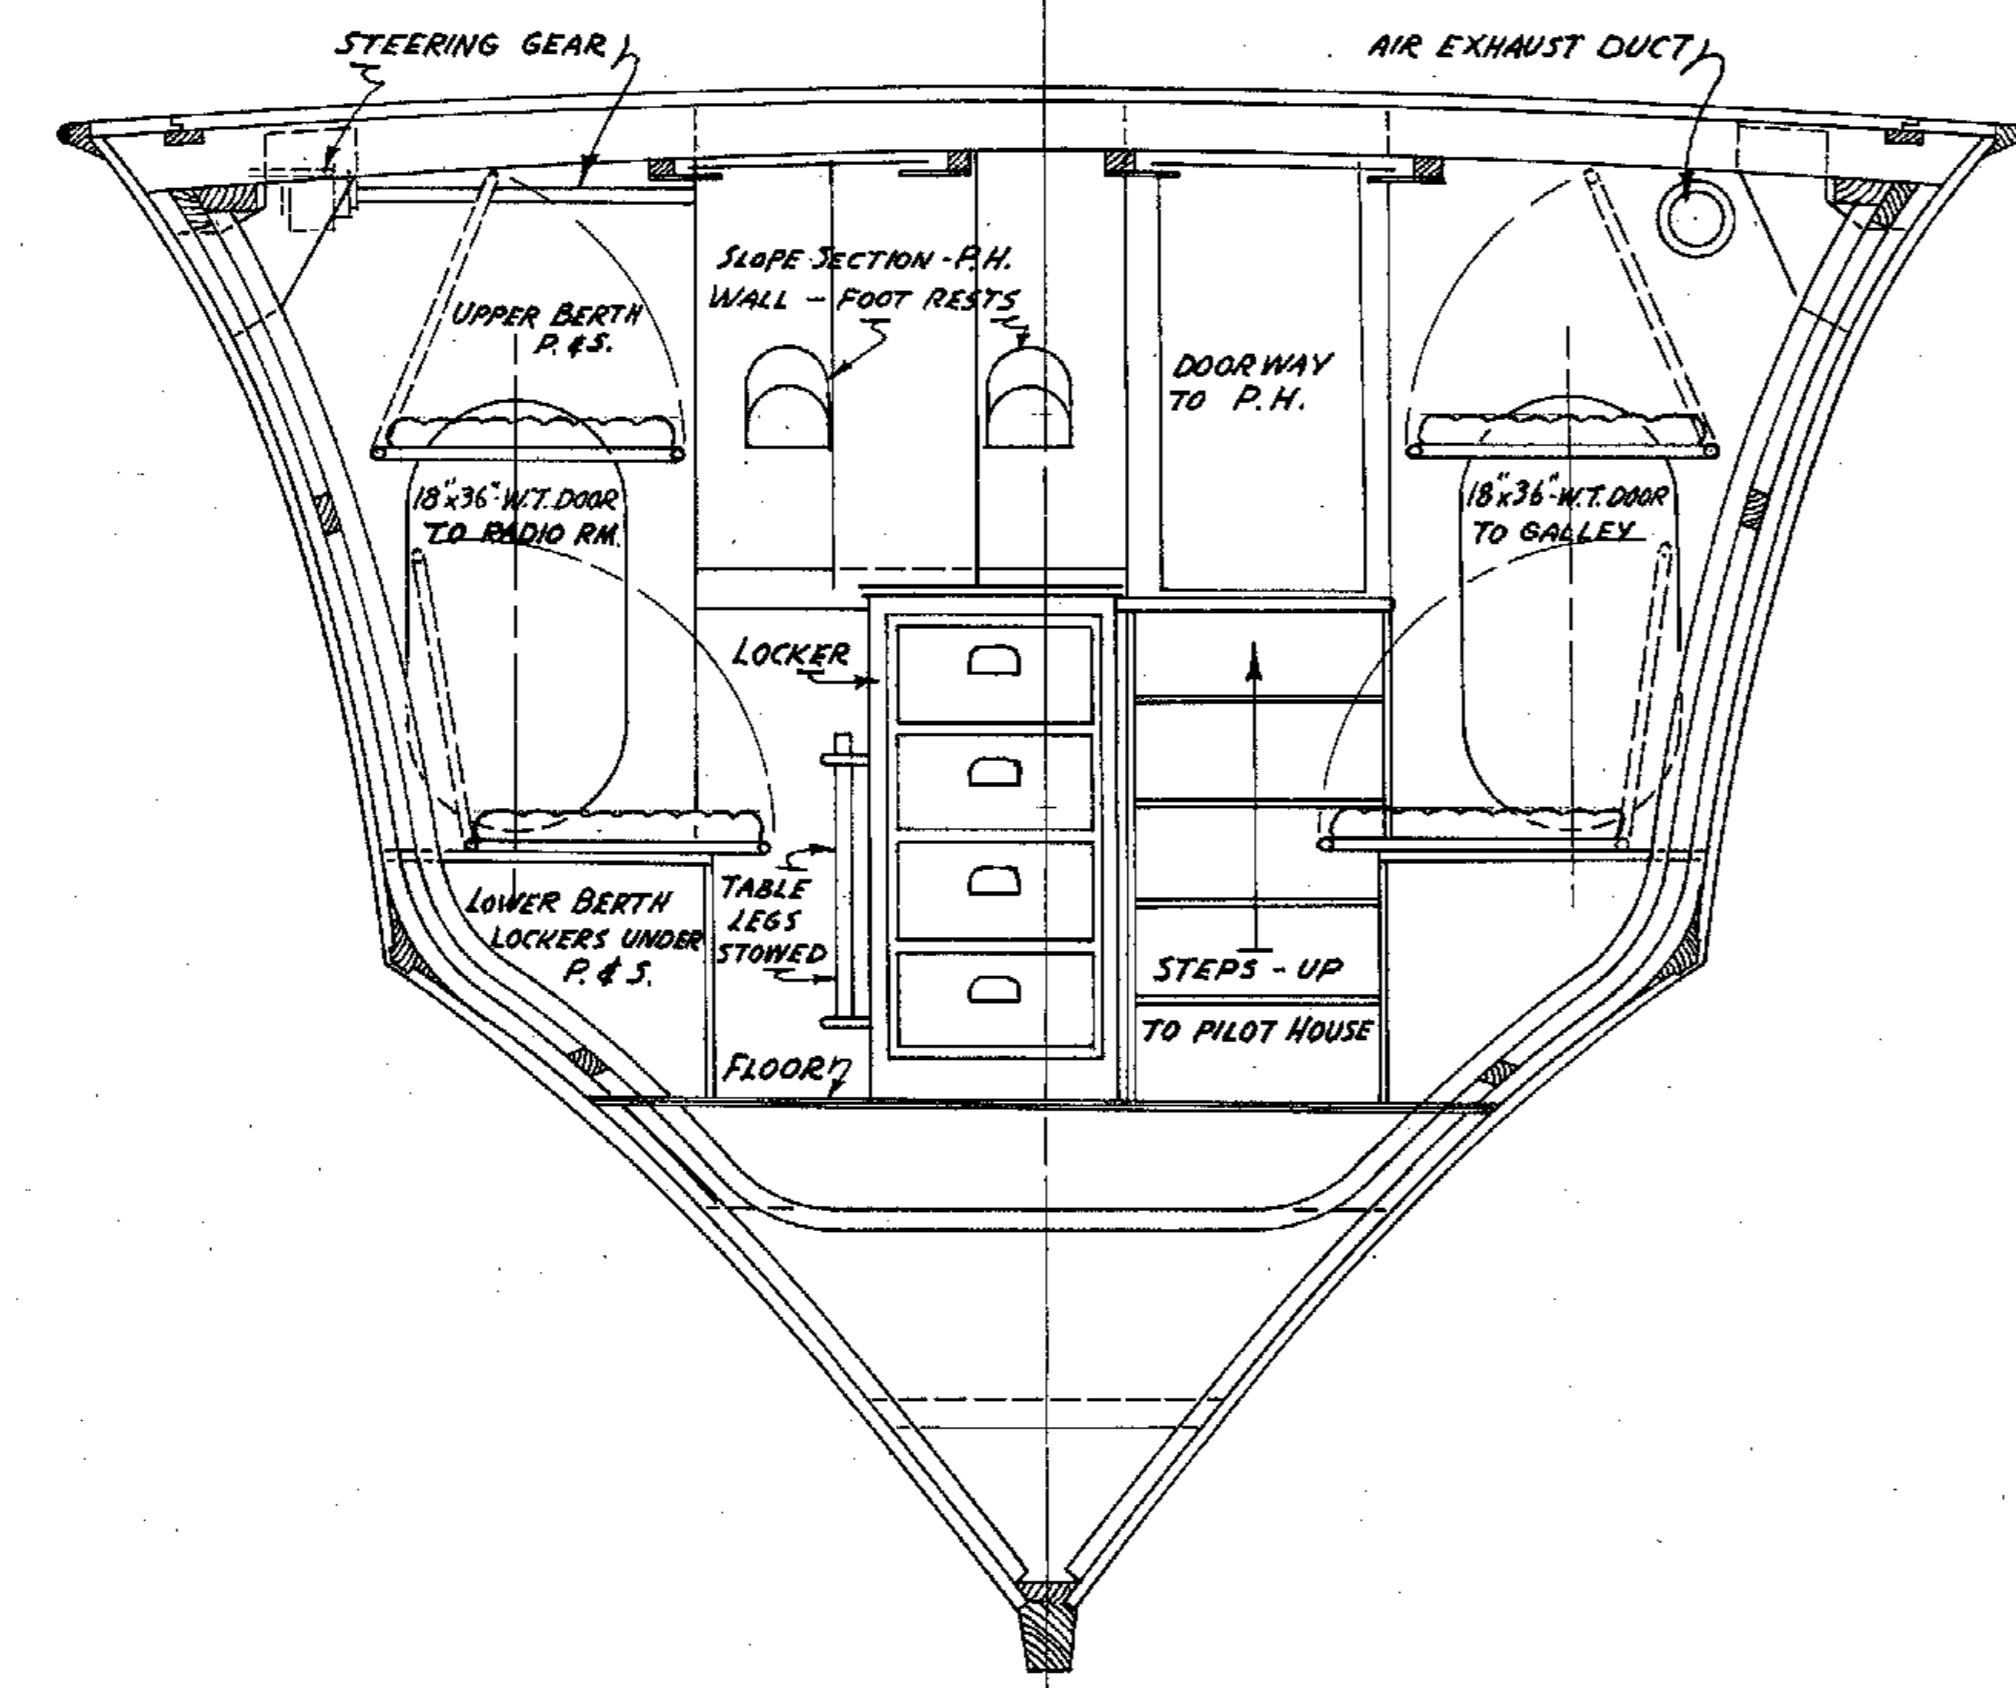


SECTION AT FRAME No 16
LOOKING AFT

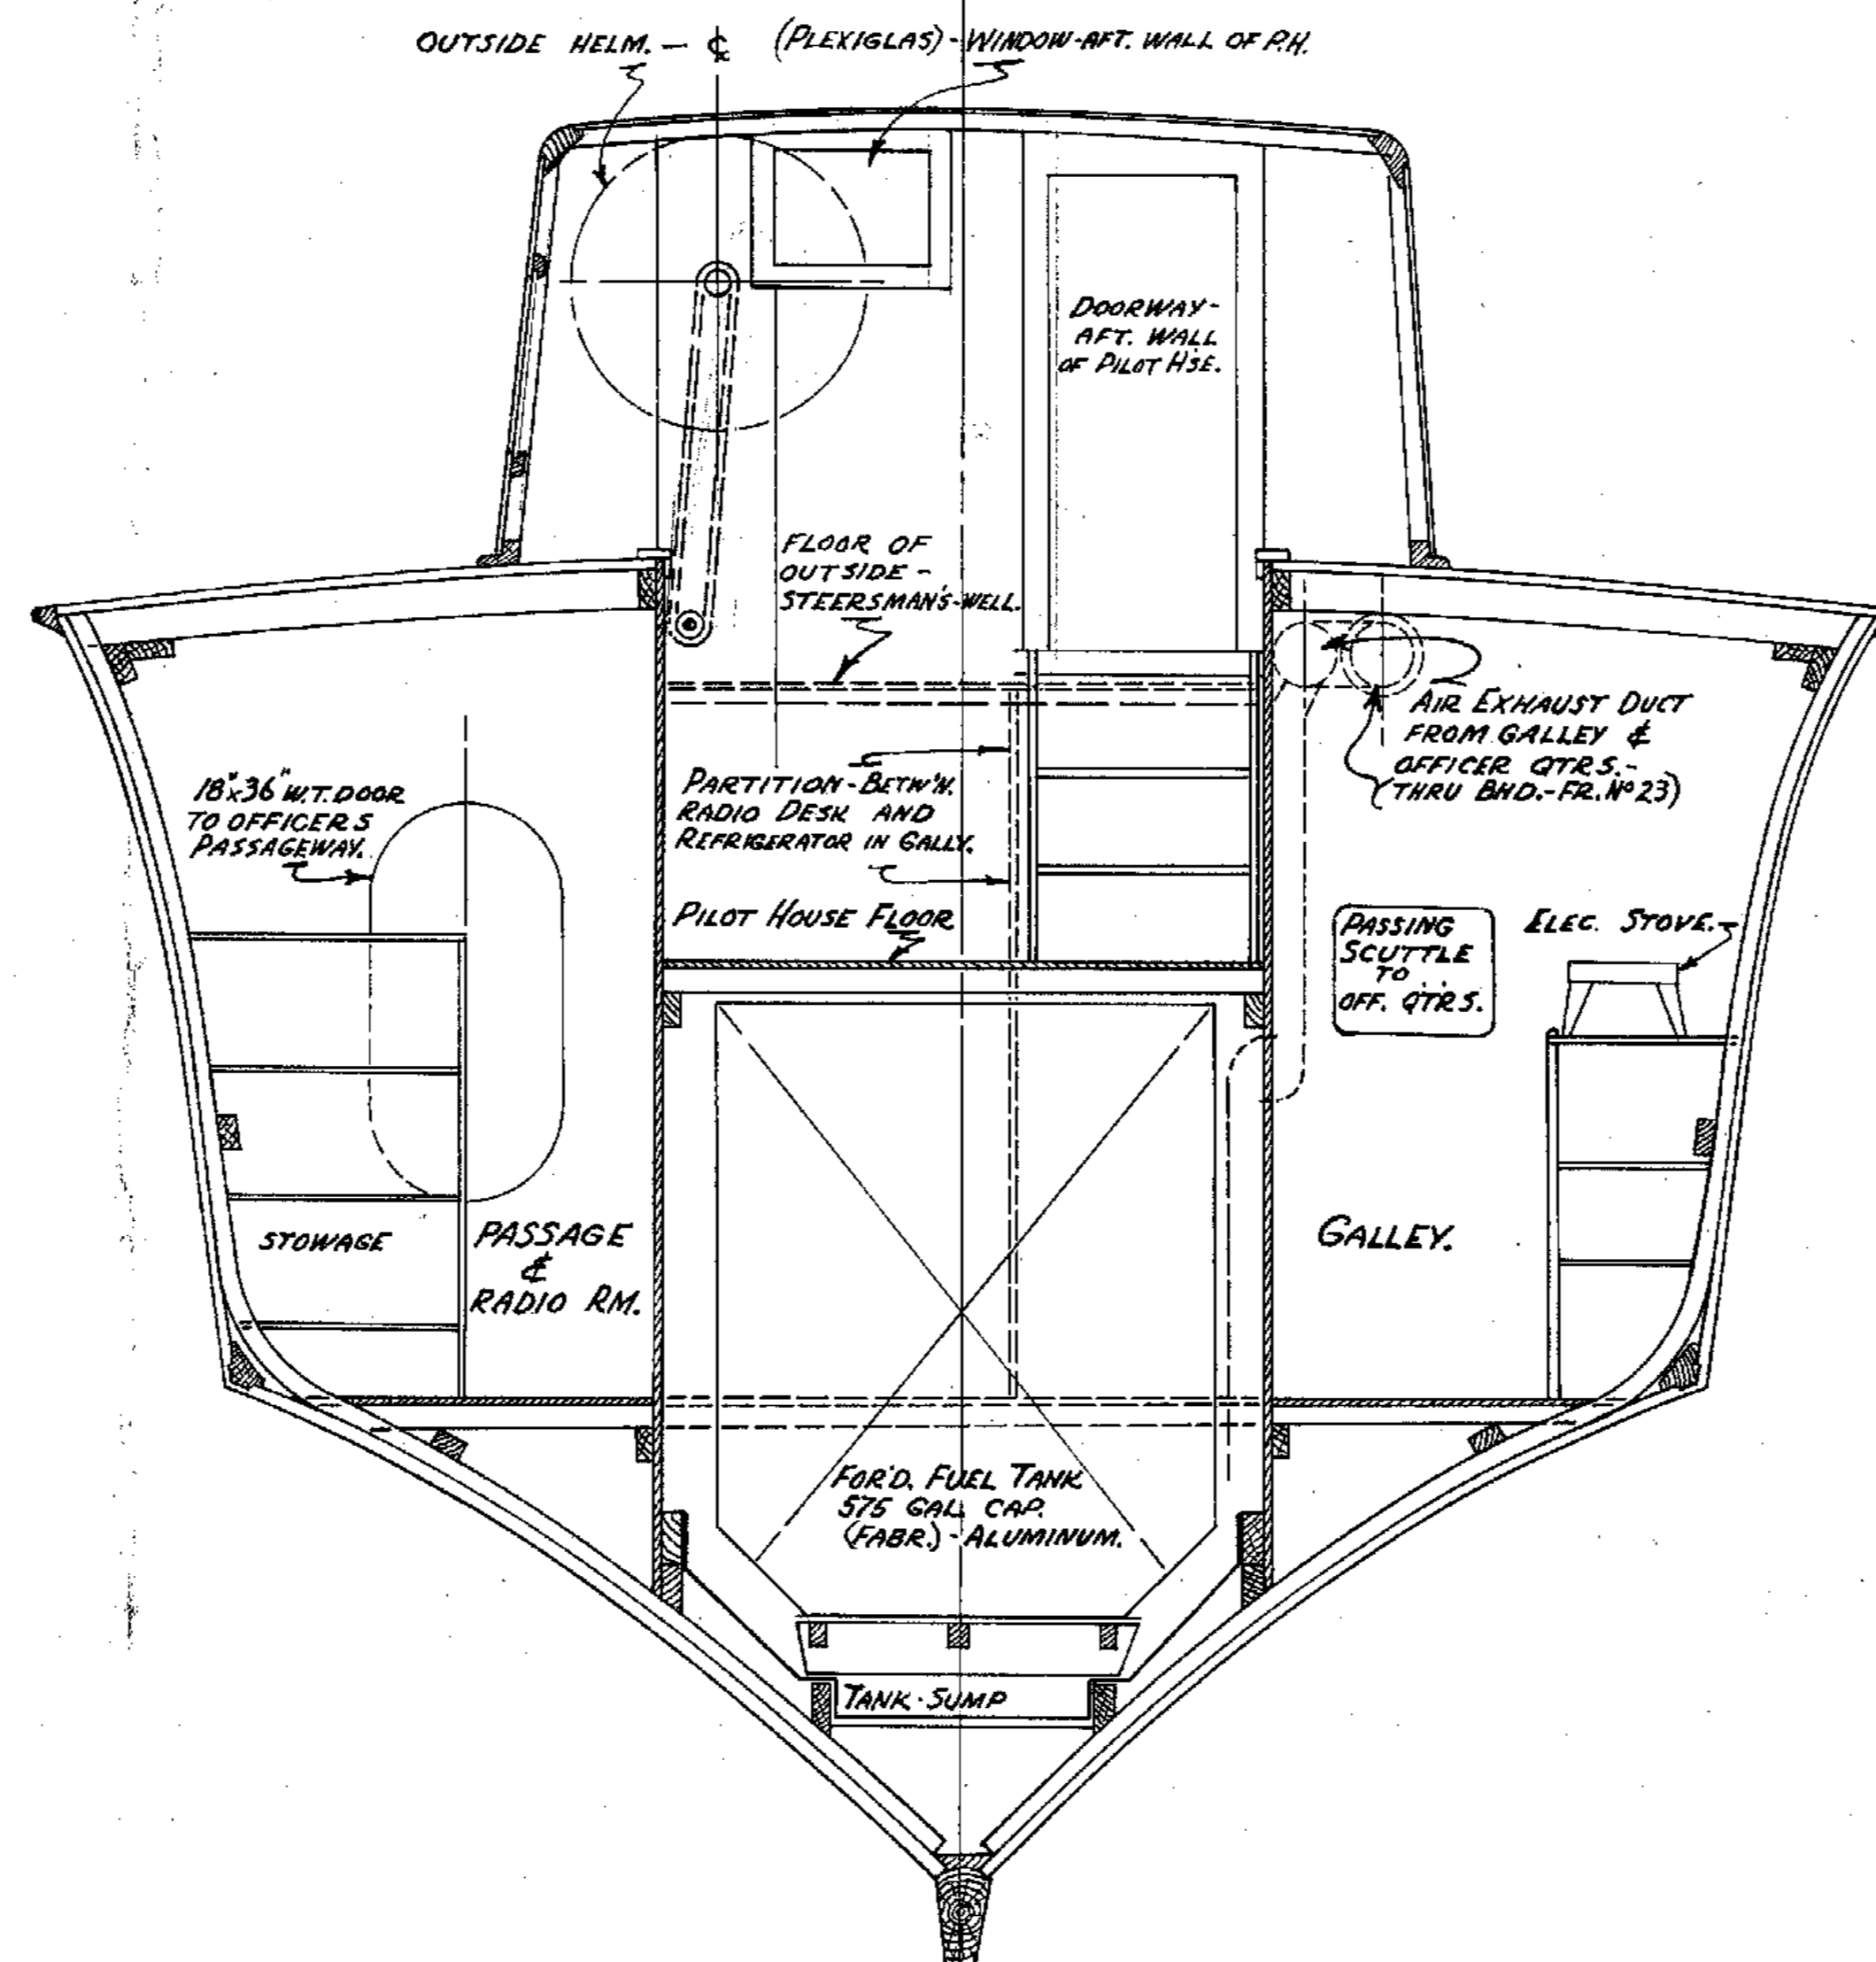


SECTION AT FRAME No 24
LOOKING AFT

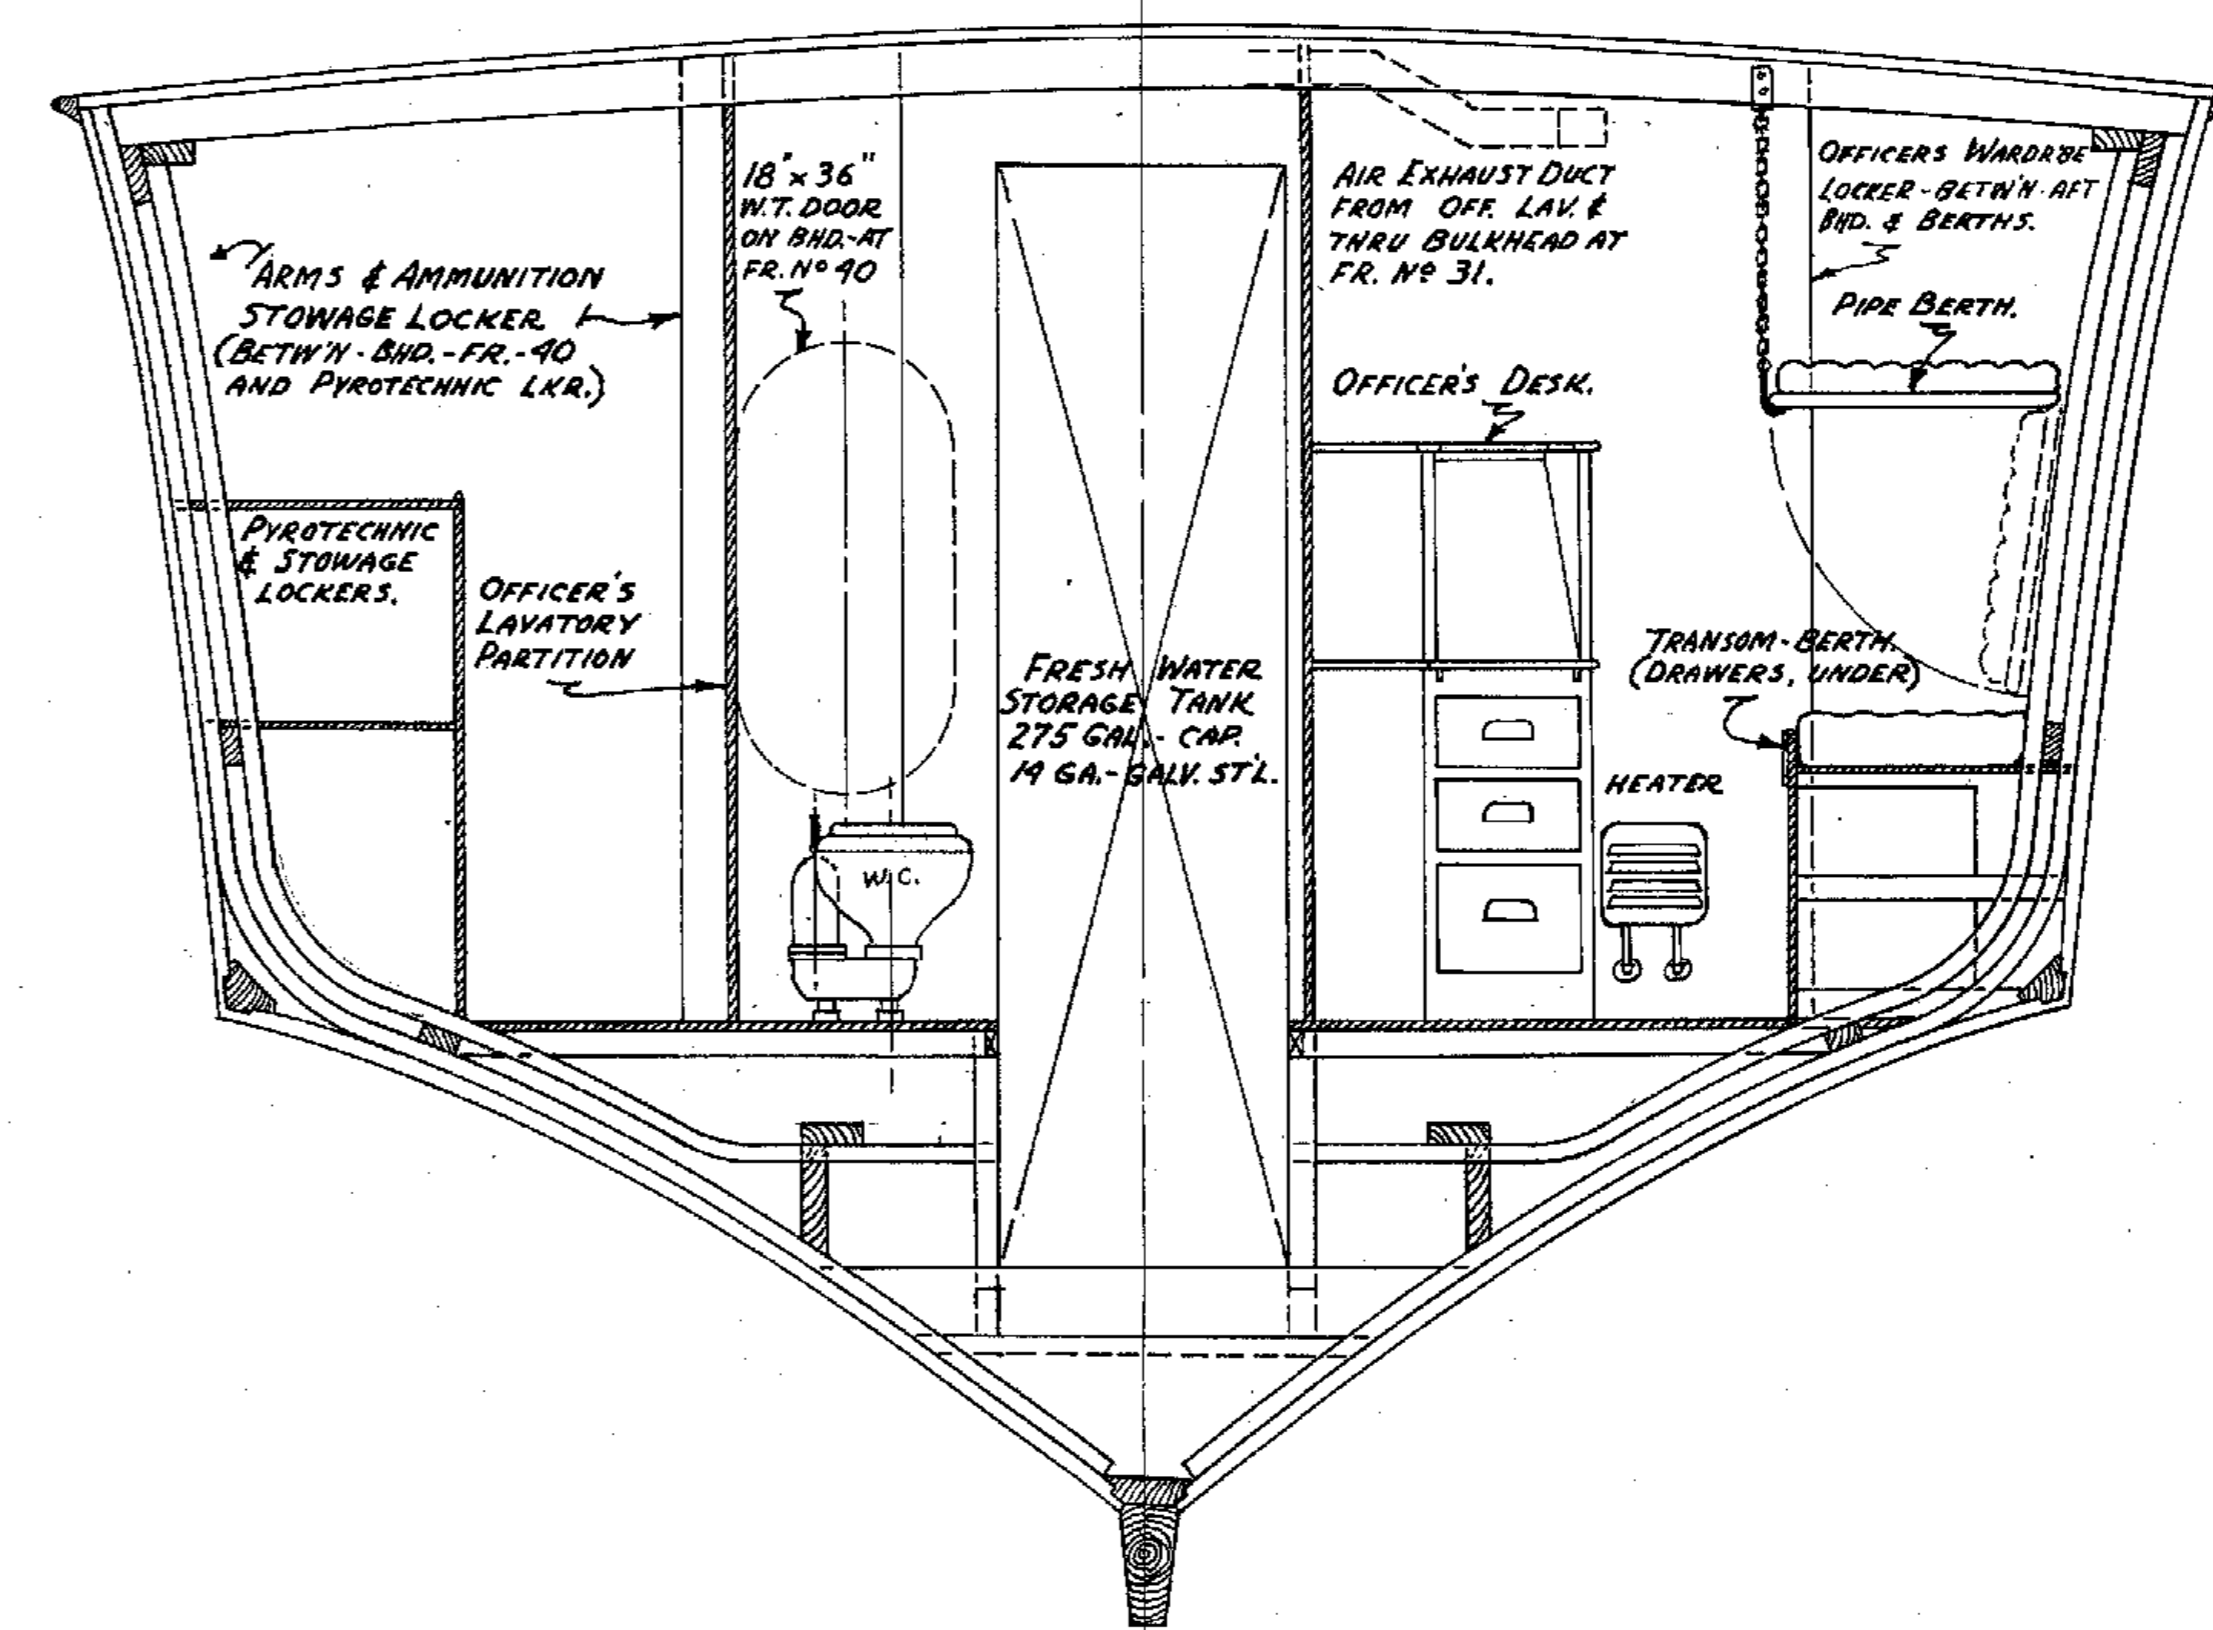


SECTION AT FRAME No 34
LOOKING AFT

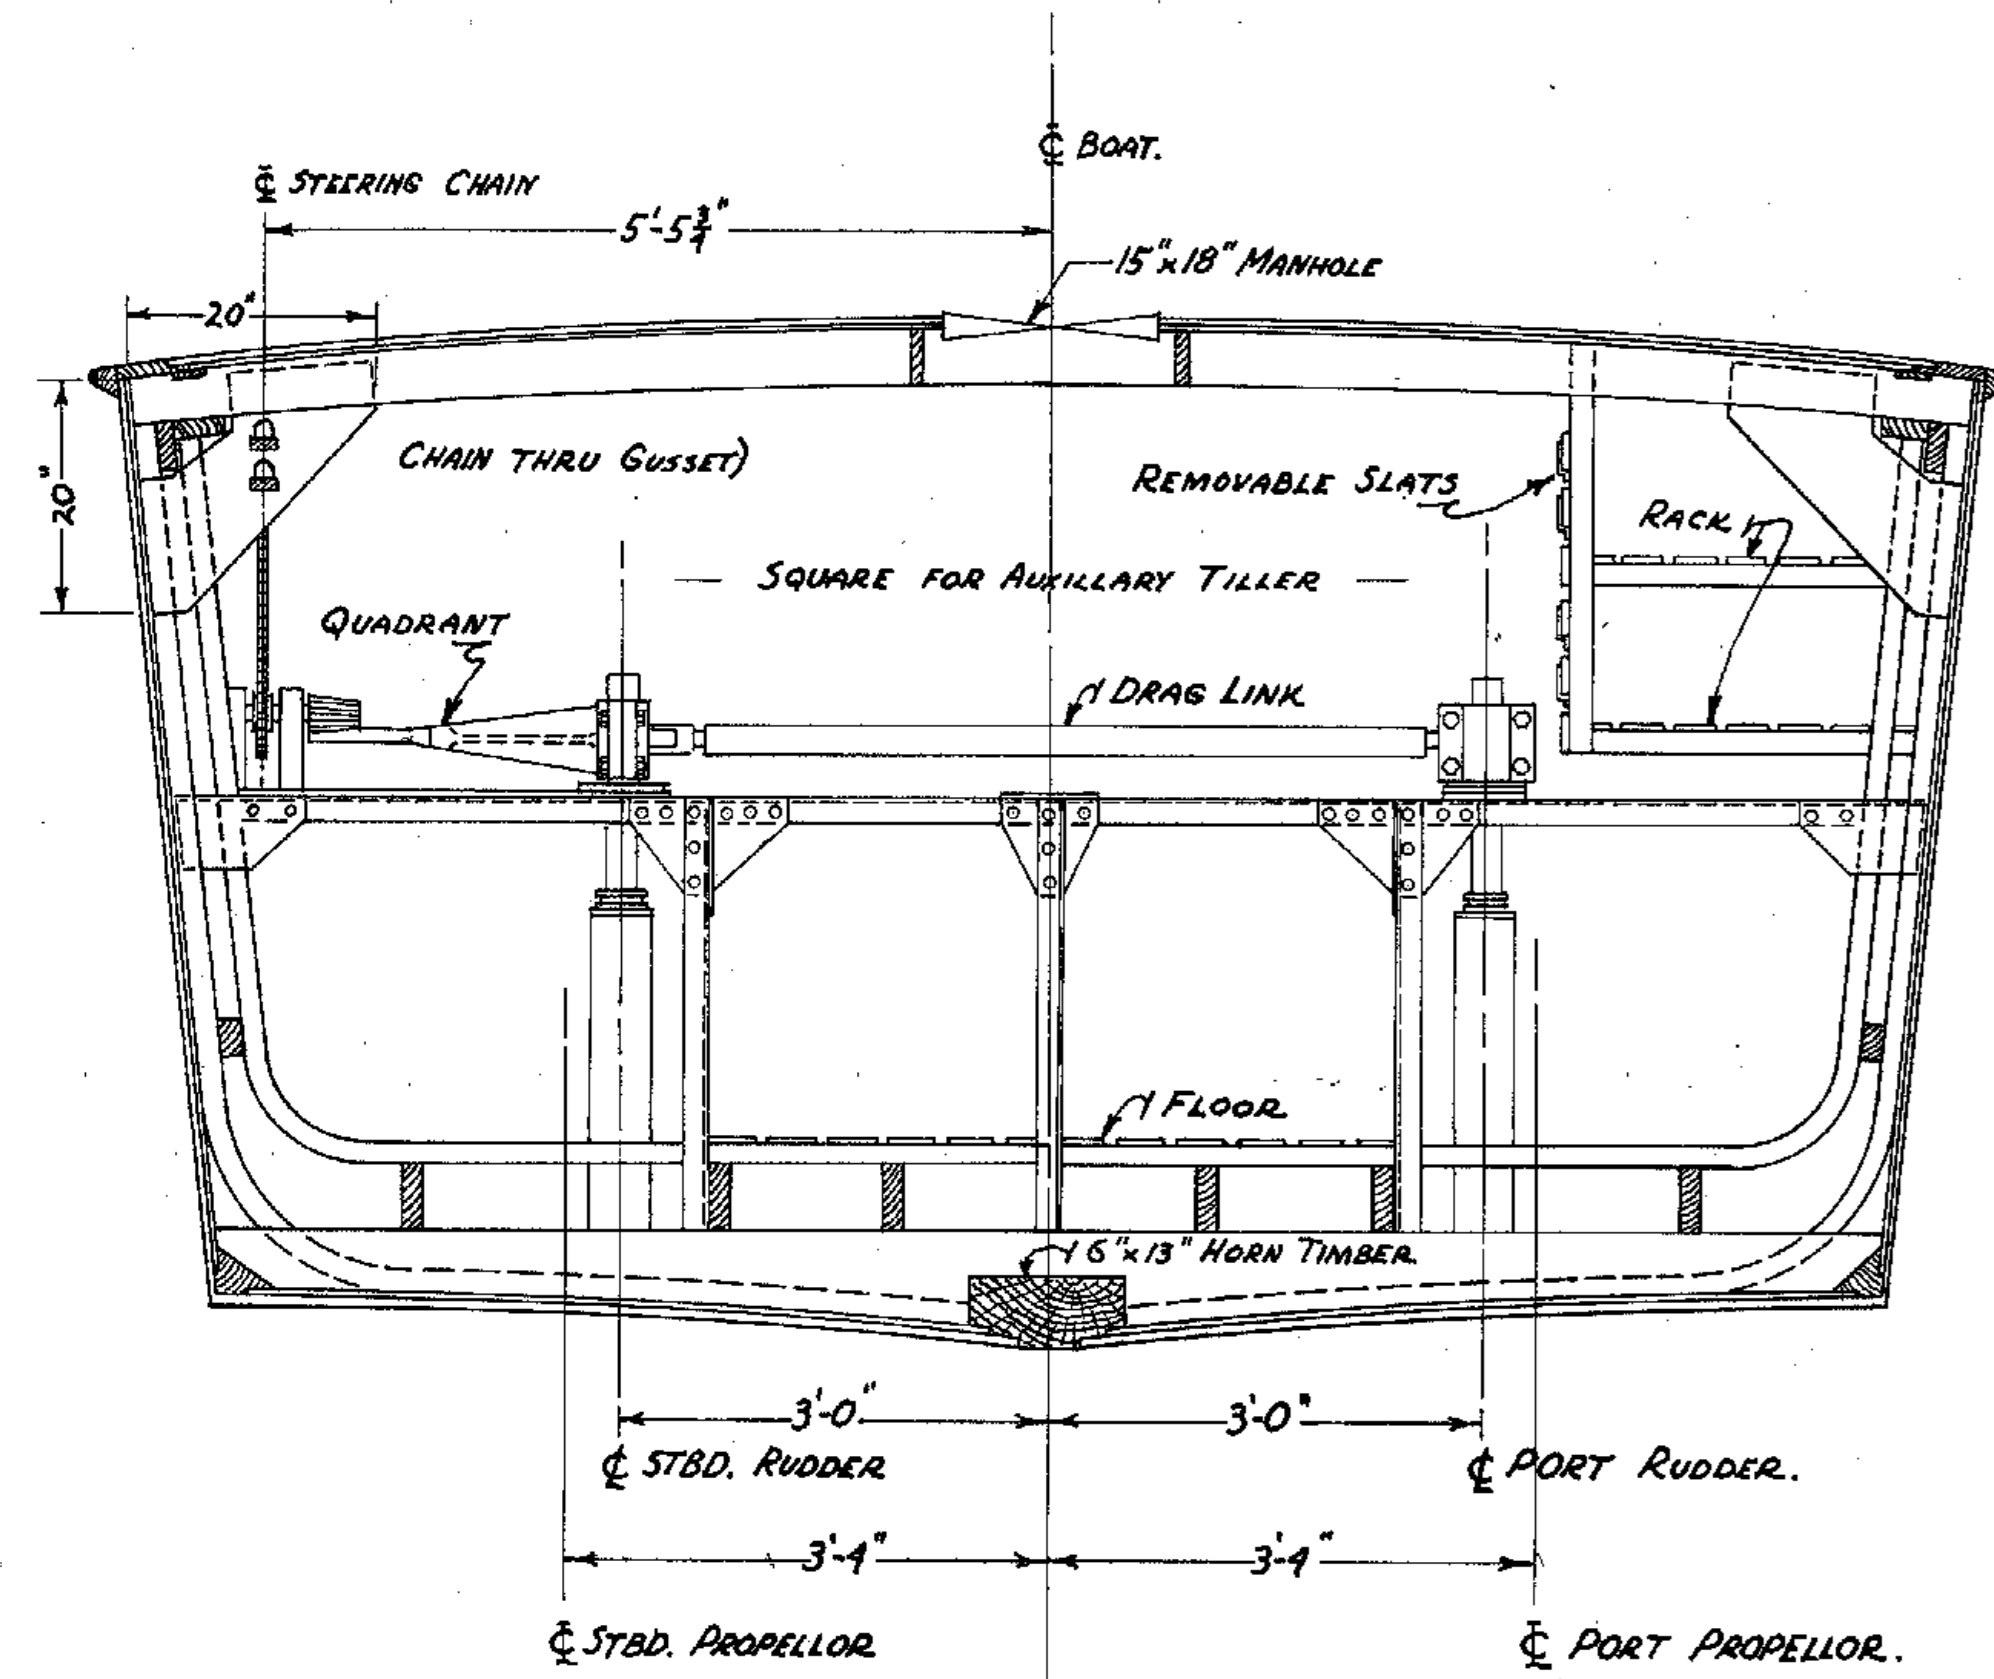


TRANSVERSE SECTION AT FRAME No 74
LOOKING AFT.

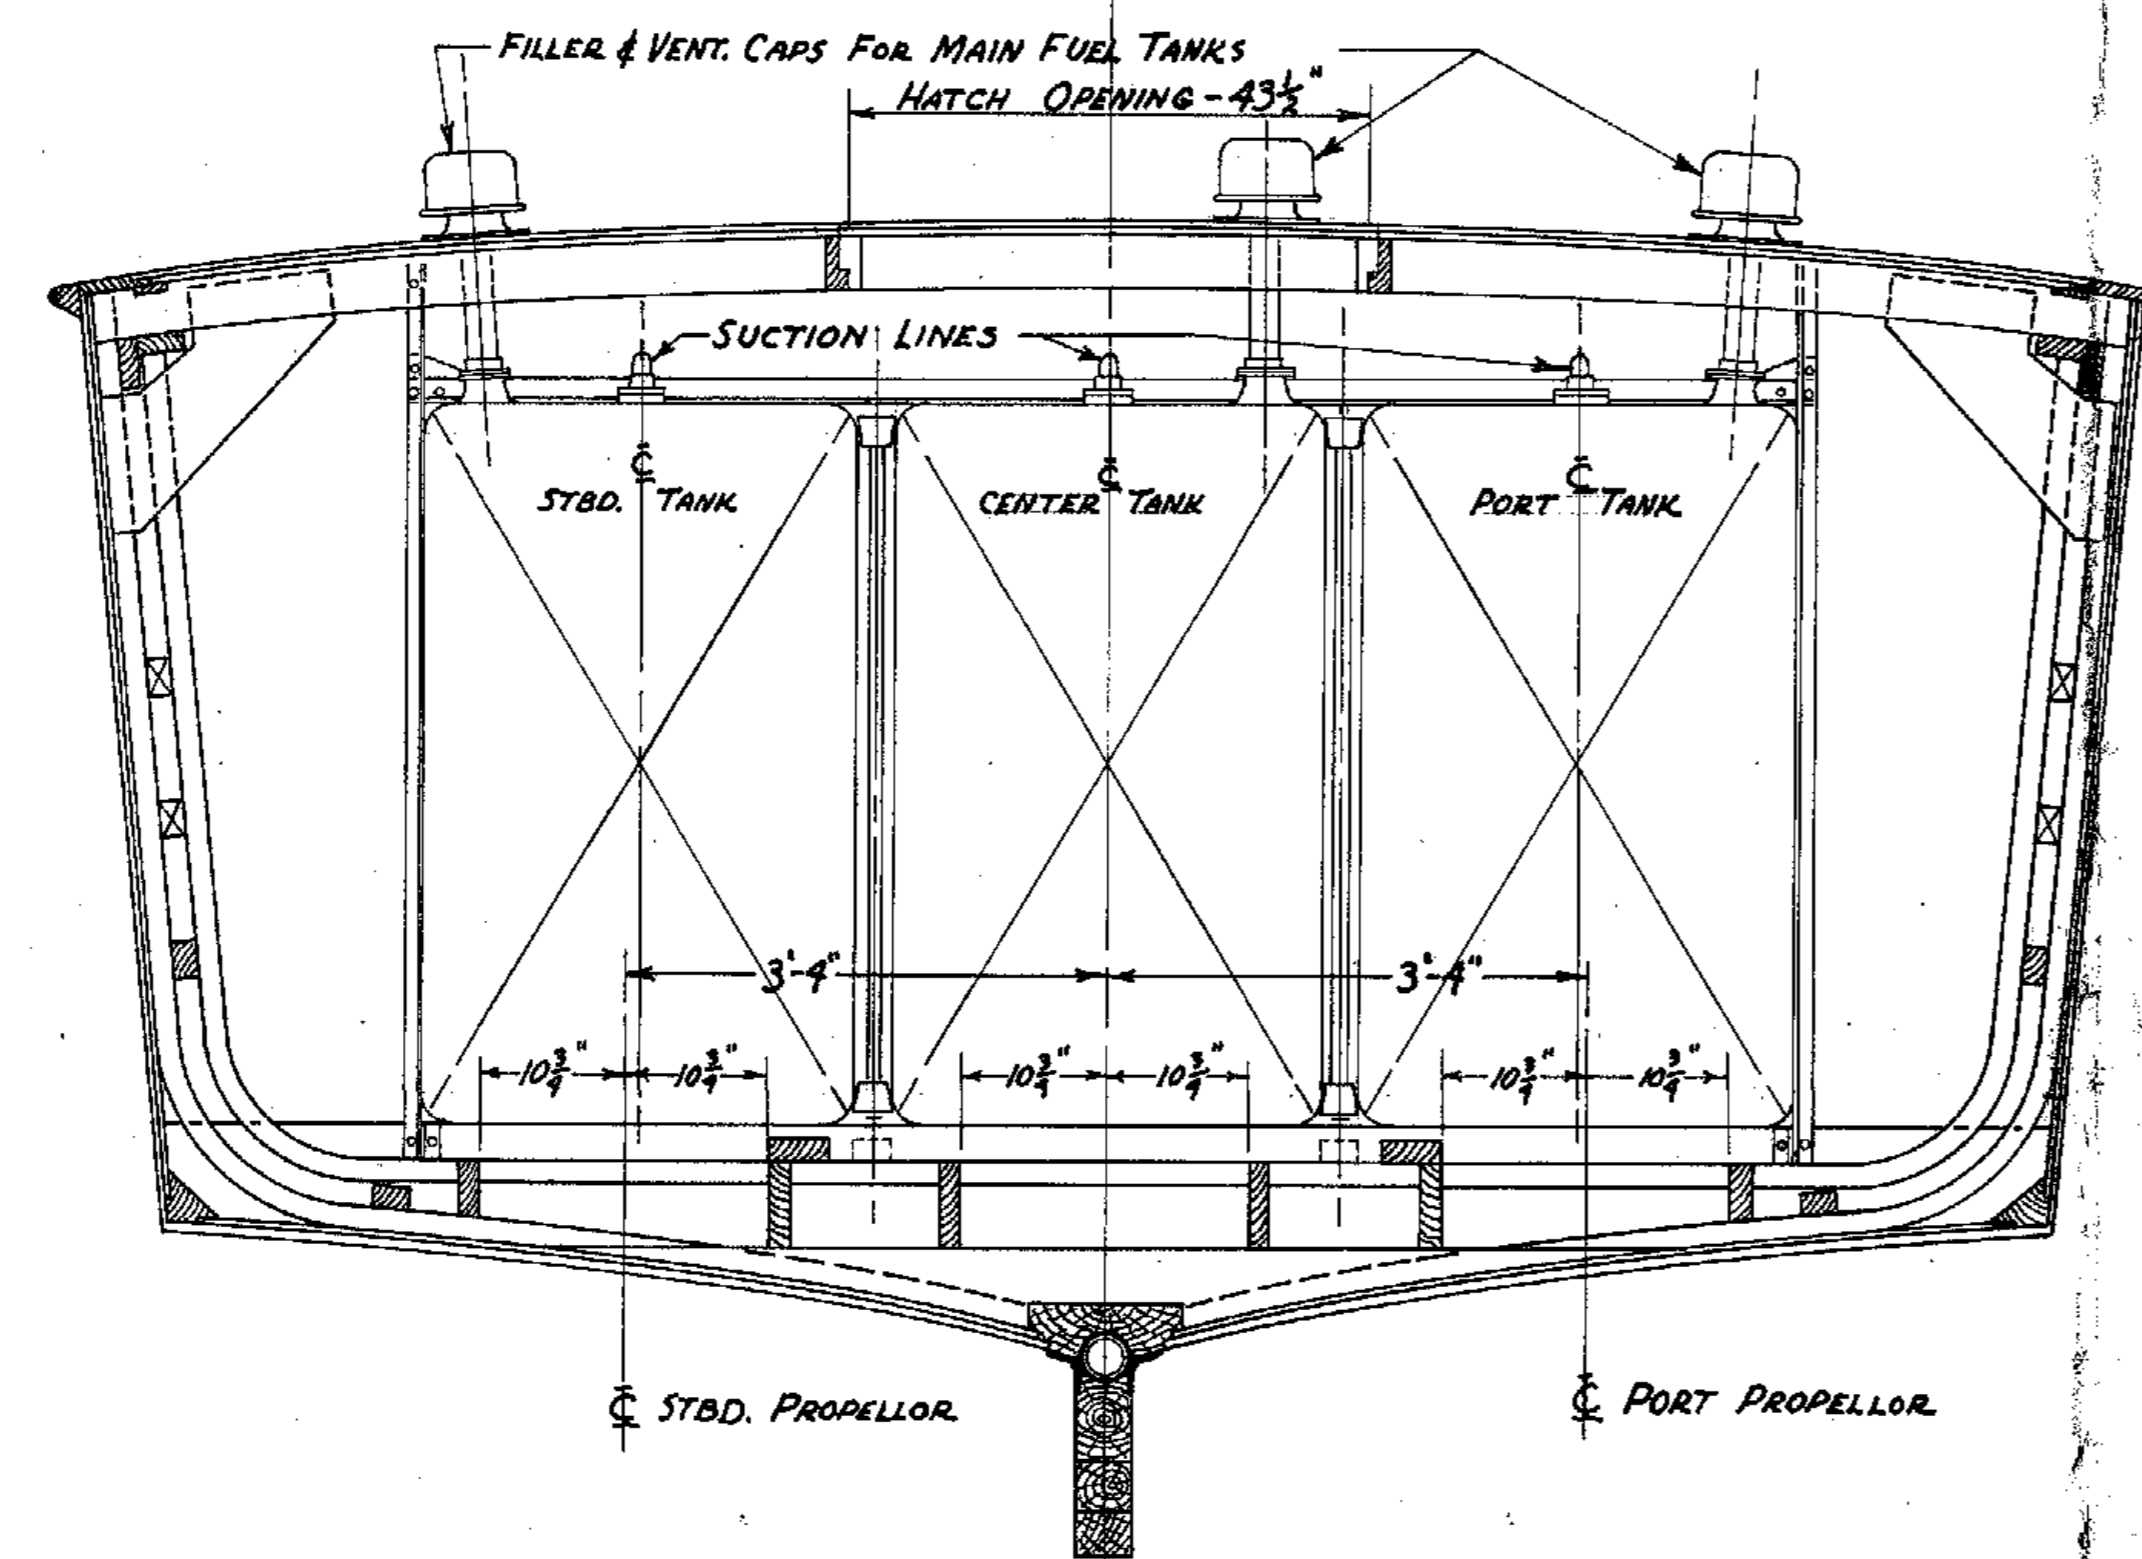

TRANSVERSE SECTION AT FRAME No 63.
LOOKING AFT.

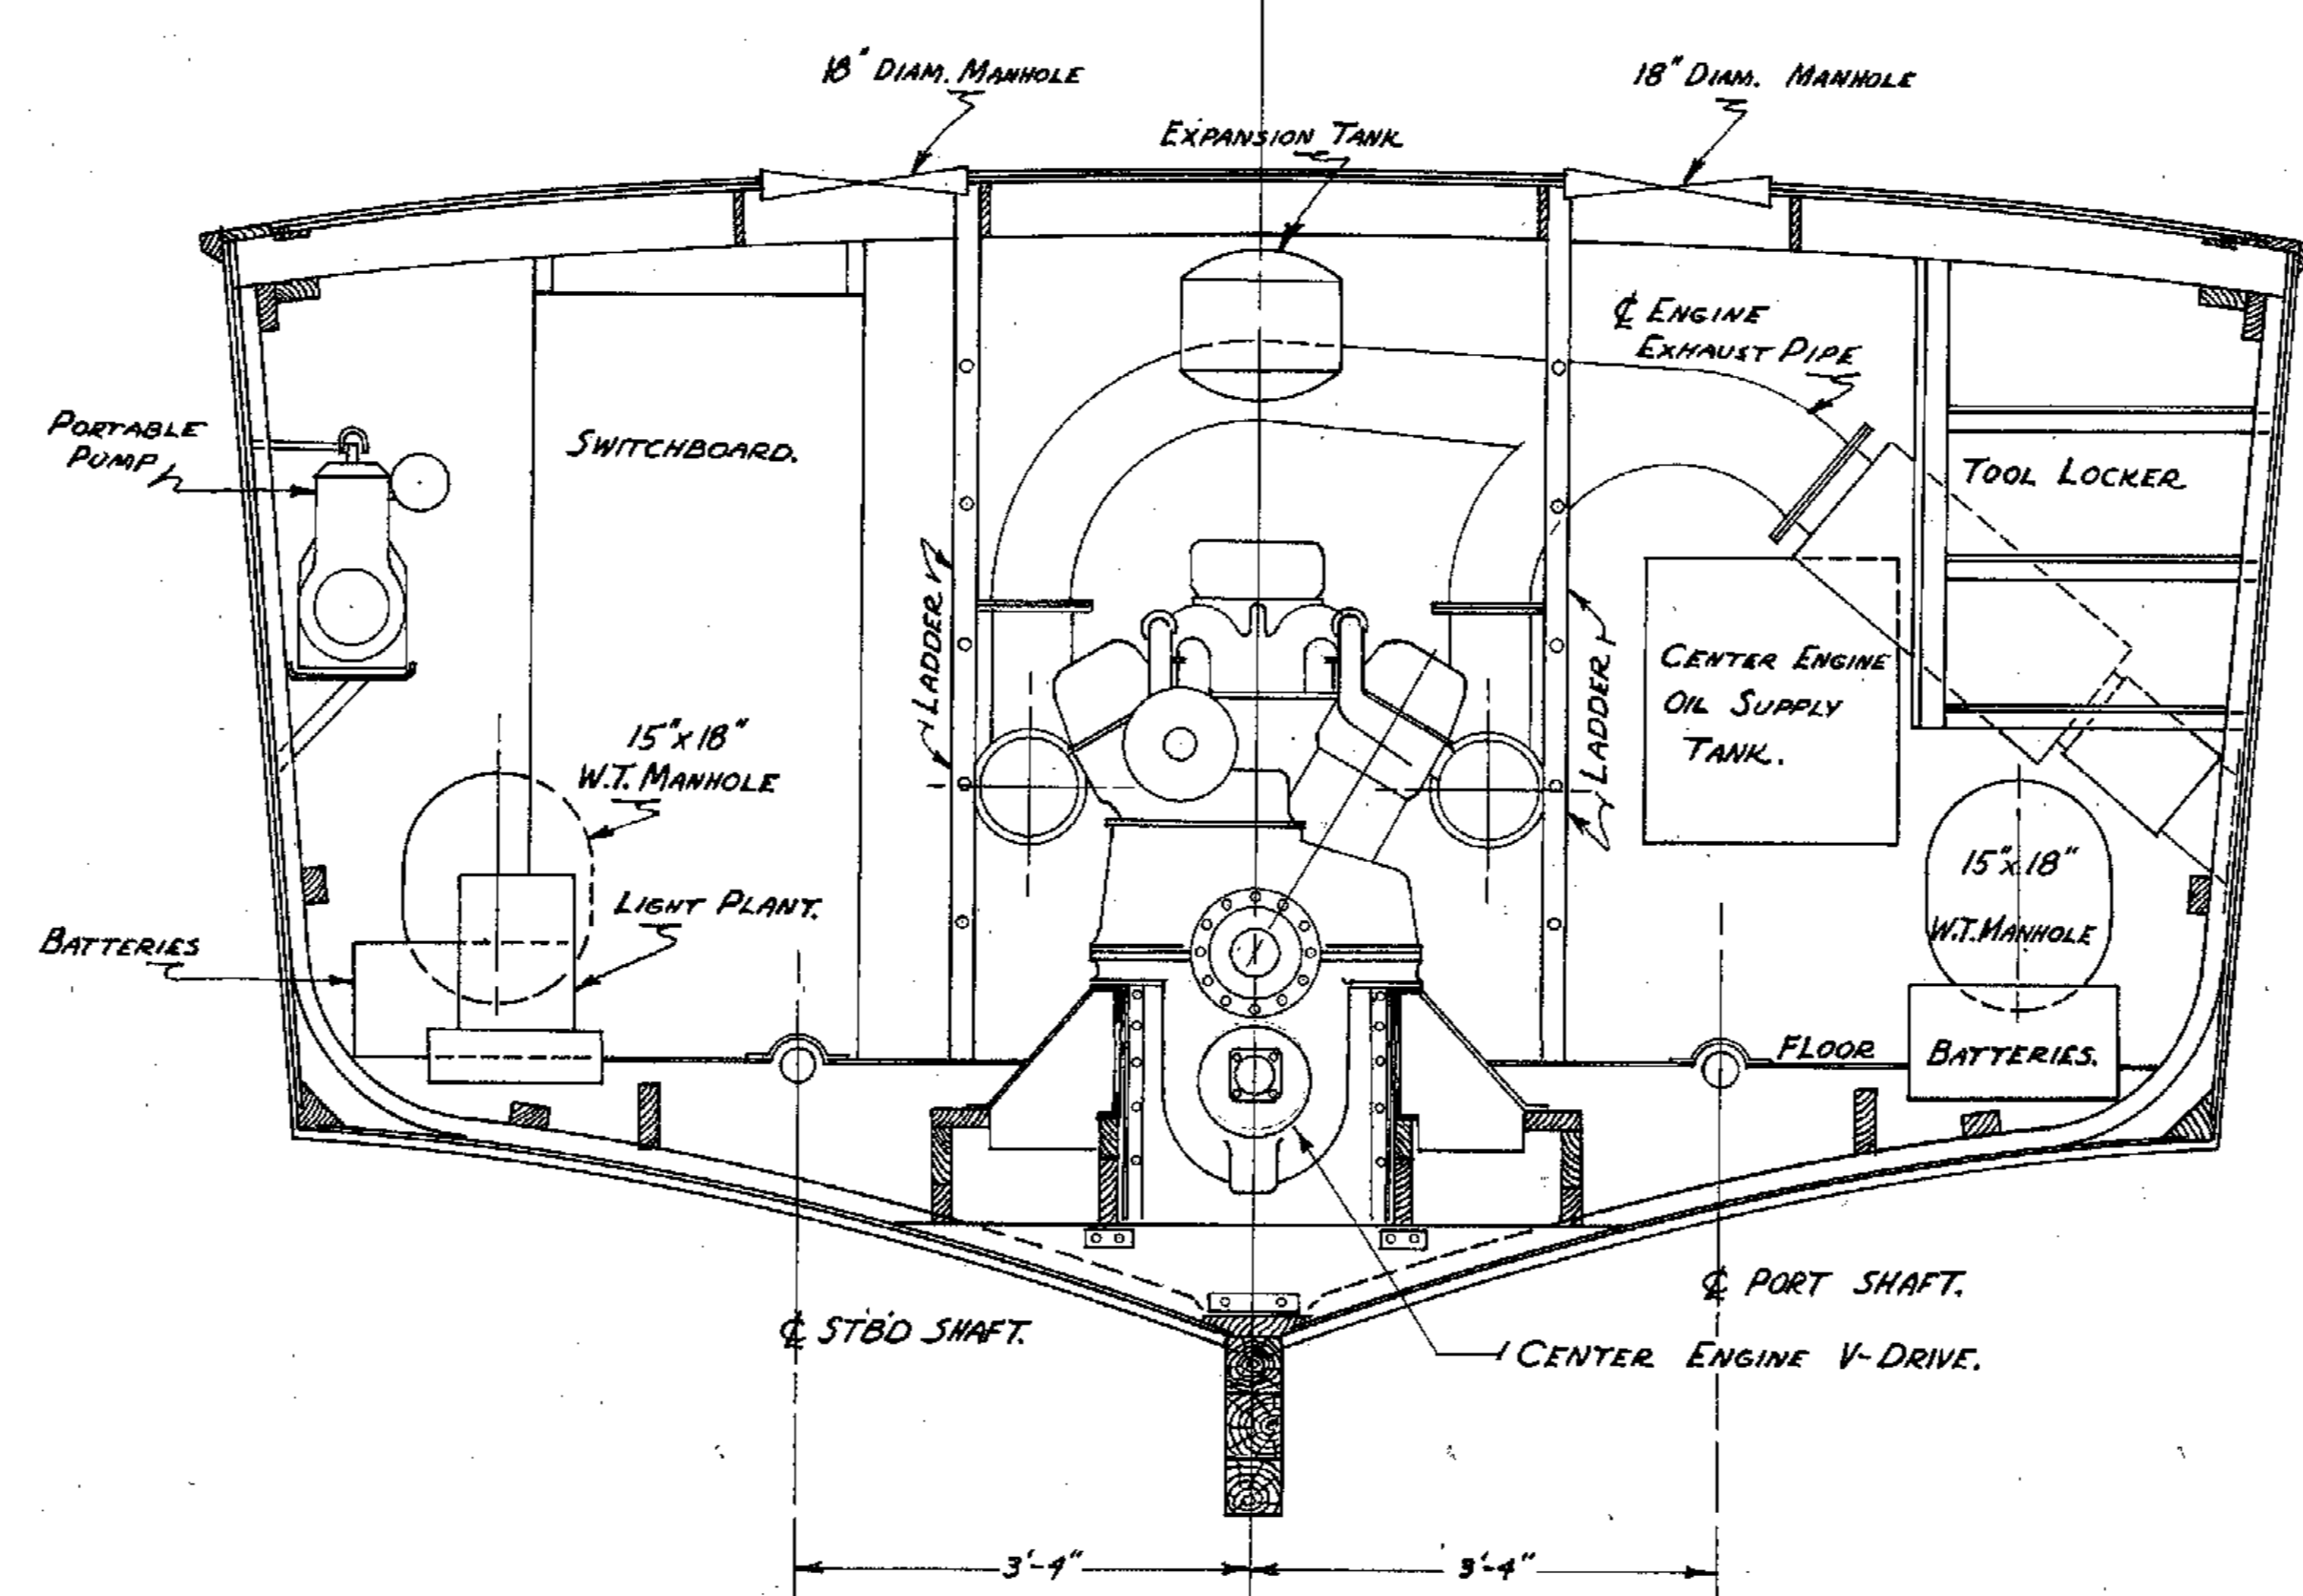

TRANSVERSE SECTION AT FRAME No 54.
LOOKING AFT.

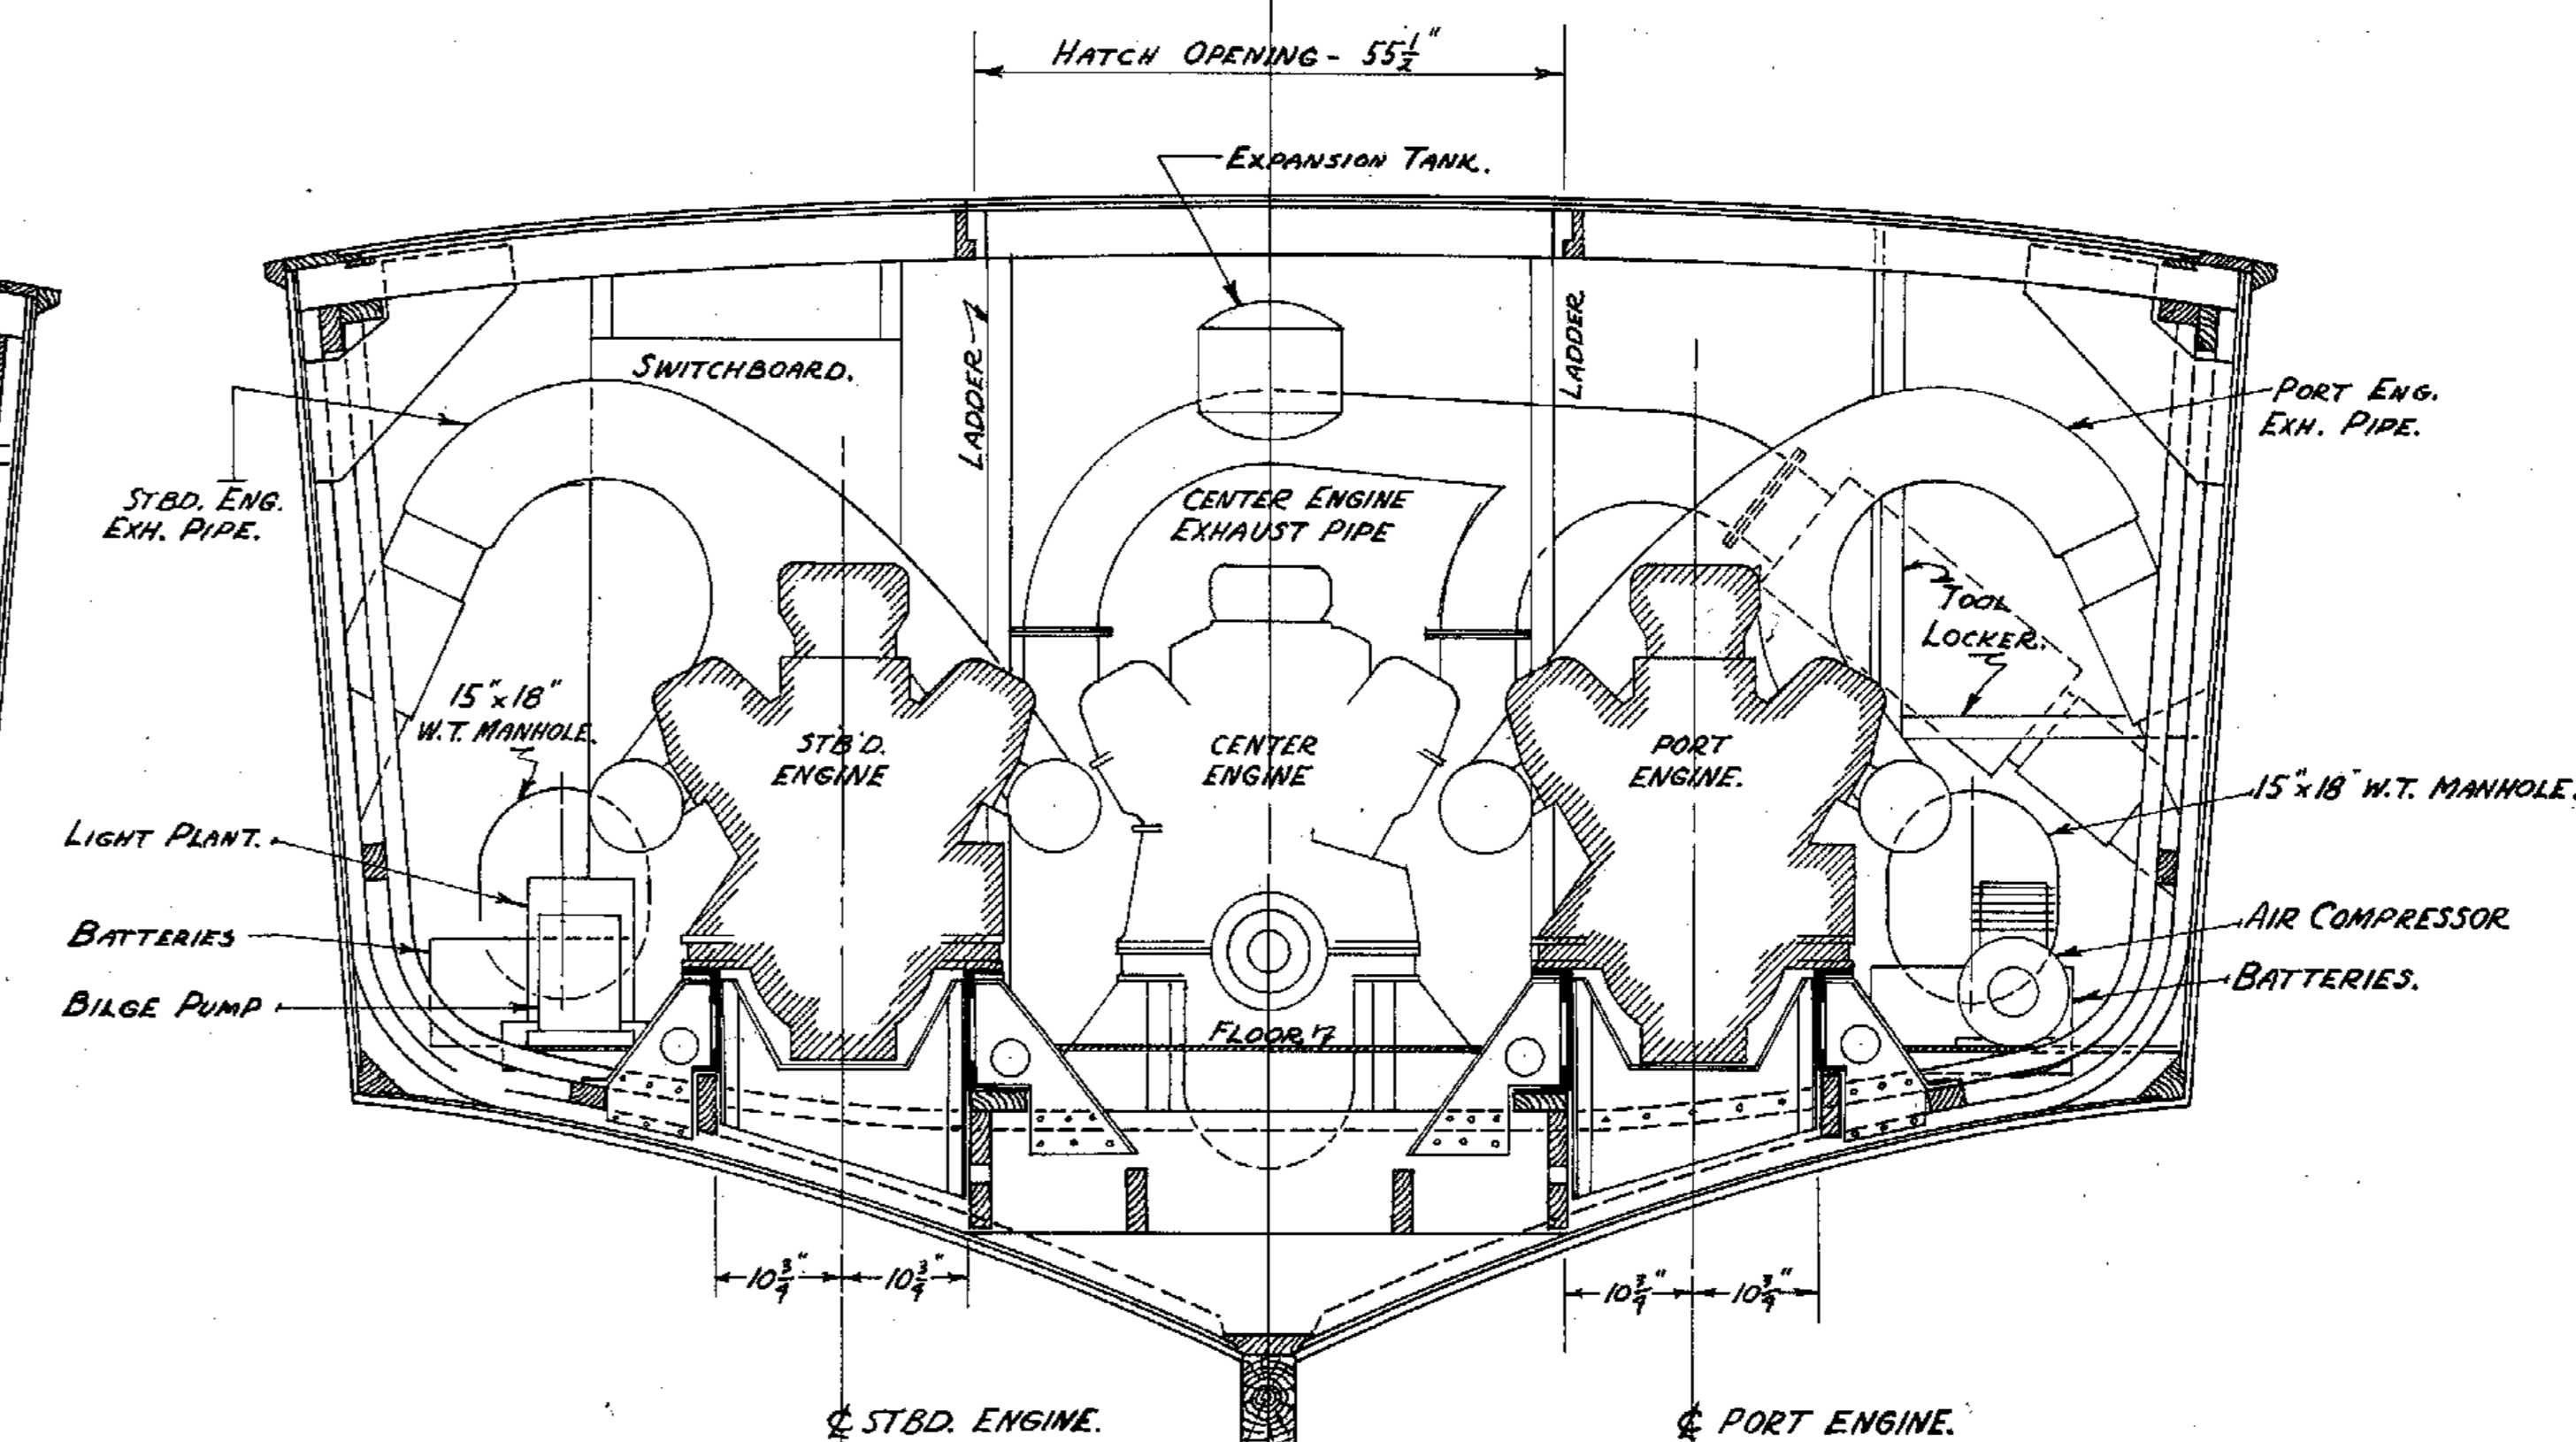

TRANSVERSE SECTION AT FRAME No 47.
LOOKING AFT.

HIGGINS INDUSTRIES INC.
1755 ST. CHARLES AVENUE
NEW ORLEANS, LA., U.S.A.

CONTRACTOR'S DRAWING No 2443-94

SCALE - 3/8" = 1'-0" DRAWN BY - A.L. MILLER DATE - 3-15-41
TRKED BY - DAN PART CHECKED BY - CHIEF DRAFTSMAN.

APPROVED - G.O. HUET, M.A.


FORWARDED TO BUREAU APPROVED - DATE - 3-15-41

LETTER NUMBER - C-67021
15 MARCH 1941
RESIDENT INSPECTOR OF NAVAL MATERIAL, U.S.N.
NEW ORLEANS, LA.

SECTION - PLAN
EXAMINED AND FOUND CORRECT
DATE - MARCH 15, 1941

U.S. PATROL VESSEL PT-5
TRANSVERSE SECTIONS

BUREAU OF SHIPS PLAN NUMBER
303146

 

HIGGINS INDUSTRIES INC.
1755 ST. CHARLES AVE.
NEW ORLEANS, LA., U.S.A.

DRAWING • No 2495-6 •



DRAWN BY - J. DAVENPORT. DATE - NOV. 28, 1940.
TRACED BY - " " SCALE - 3/4" = 1'-0"
CHECKED BY - " " APPROVED - G. D. HUET, P.A.

FORWARDED TO BUREAU LETTER No. C-87021 APPROVED _____ DATE: 12/15/40
IS MADE BY _____ REFERENCE CONTRACT NO. 87021
RESIDENT INSPECTOR _____ SCHEDULE 6261
NAVAL MATERIAL U.S.N.


PROFILE & DECK PLAN EXAMINED AND FOUND CORRECT
DATE - 15 MARCH 1941 RESIDENT INSPECTOR NAVAL MATERIAL U.S.N.

U.S. PATROL VESSEL PT-6
OUTBOARD PROFILE & DECK PLAN

BUREAU OF SHIPS PLAN NUMBER • 361373 •

  

• INBOARD PLAN AND PROFILE OF U.S. PATROL VESSEL PT-6

 

HIGGINS INDUSTRIES INC.
 1755 ST. CHARLES AVE.
 NEW ORLEANS, LA., U.S.A.

DRAWING № 2495-14


DRAWN BY - J.E. DAVENPORT DATE - NOV. 22, 1940
 TRACED BY - " " SCALE - 3/4" = 1'-0"
 CHECKED BY - H. L. L. APPROVED - G. O. HUET MA
 CHIEF DRAFTSMAN

FORWARDED TO BUREAU APPROVED DATE 3-15-41
 LETTER № 5-57021
 12 MARCH 1941
 RESIDENT INSPECTOR NAVAL MATERIAL U.S.N. REFERENCE CONTRACT № 67021
 SCHEDULE 62B1

INBOARD PLAN
 EXAMINED AND FOUND CORRECT. *[Signature]*
 RESIDENT INSPECTOR NAVAL MATERIAL U.S.N.
 DATE - 15 MARCH 1941


U.S.S. PATROL VESSEL PT-6
 INBOARD PLAN AND PROFILE

• BUREAU OF SHIPS PLAN NUMBER •
 361380

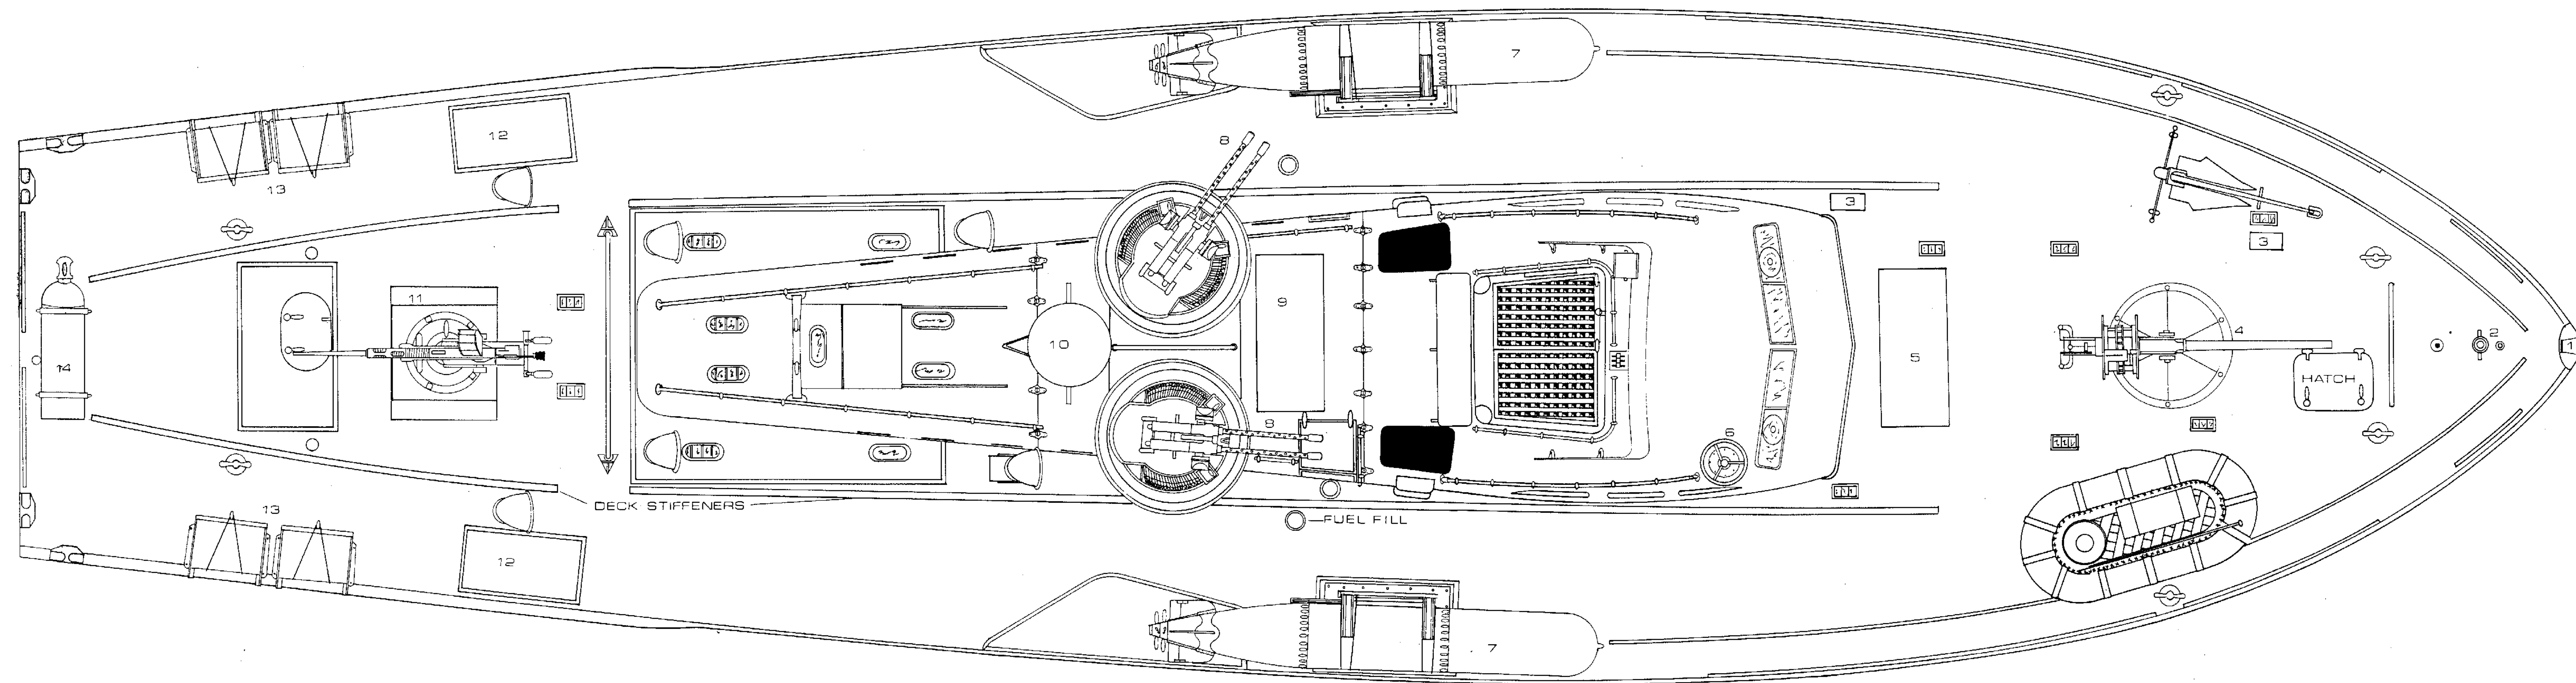

- 1. Fairlead
- 2. Sampson Post
- 3. Vent
- 4. 37mm M-4
- 5. 37mm Ammo Locker
- 6. B N Antenna
- 7. MK-13 torpedos
- 8. Twin 50 cal. mgs.
- 9. 50 cal. Ammo Locker
- 10. SO-A Radar
- 11. 20mm MK 4
- 12. 20mm Ammo Locker
- 13. Depth Charges
- 14. Smoke Cannister


PT-48	
DEC 1943	
SERIES	45-48, 59-68
BUILDER	ELCO Bayonne, N.J.
DATA	Length 77'-0" Beam 19'-11" Draft 4'-6" Displ. 40 tons
ARMAMENT	2- MK 13 torpedos 4- Depth Charges 1- 37mm M-4 1- 20mm MK 4 2- twin 50 cal. mgs.
MACHINERY	3- PACKARD 4M-2500 gasoline engines 100 Octane 3600/4050 H.P.

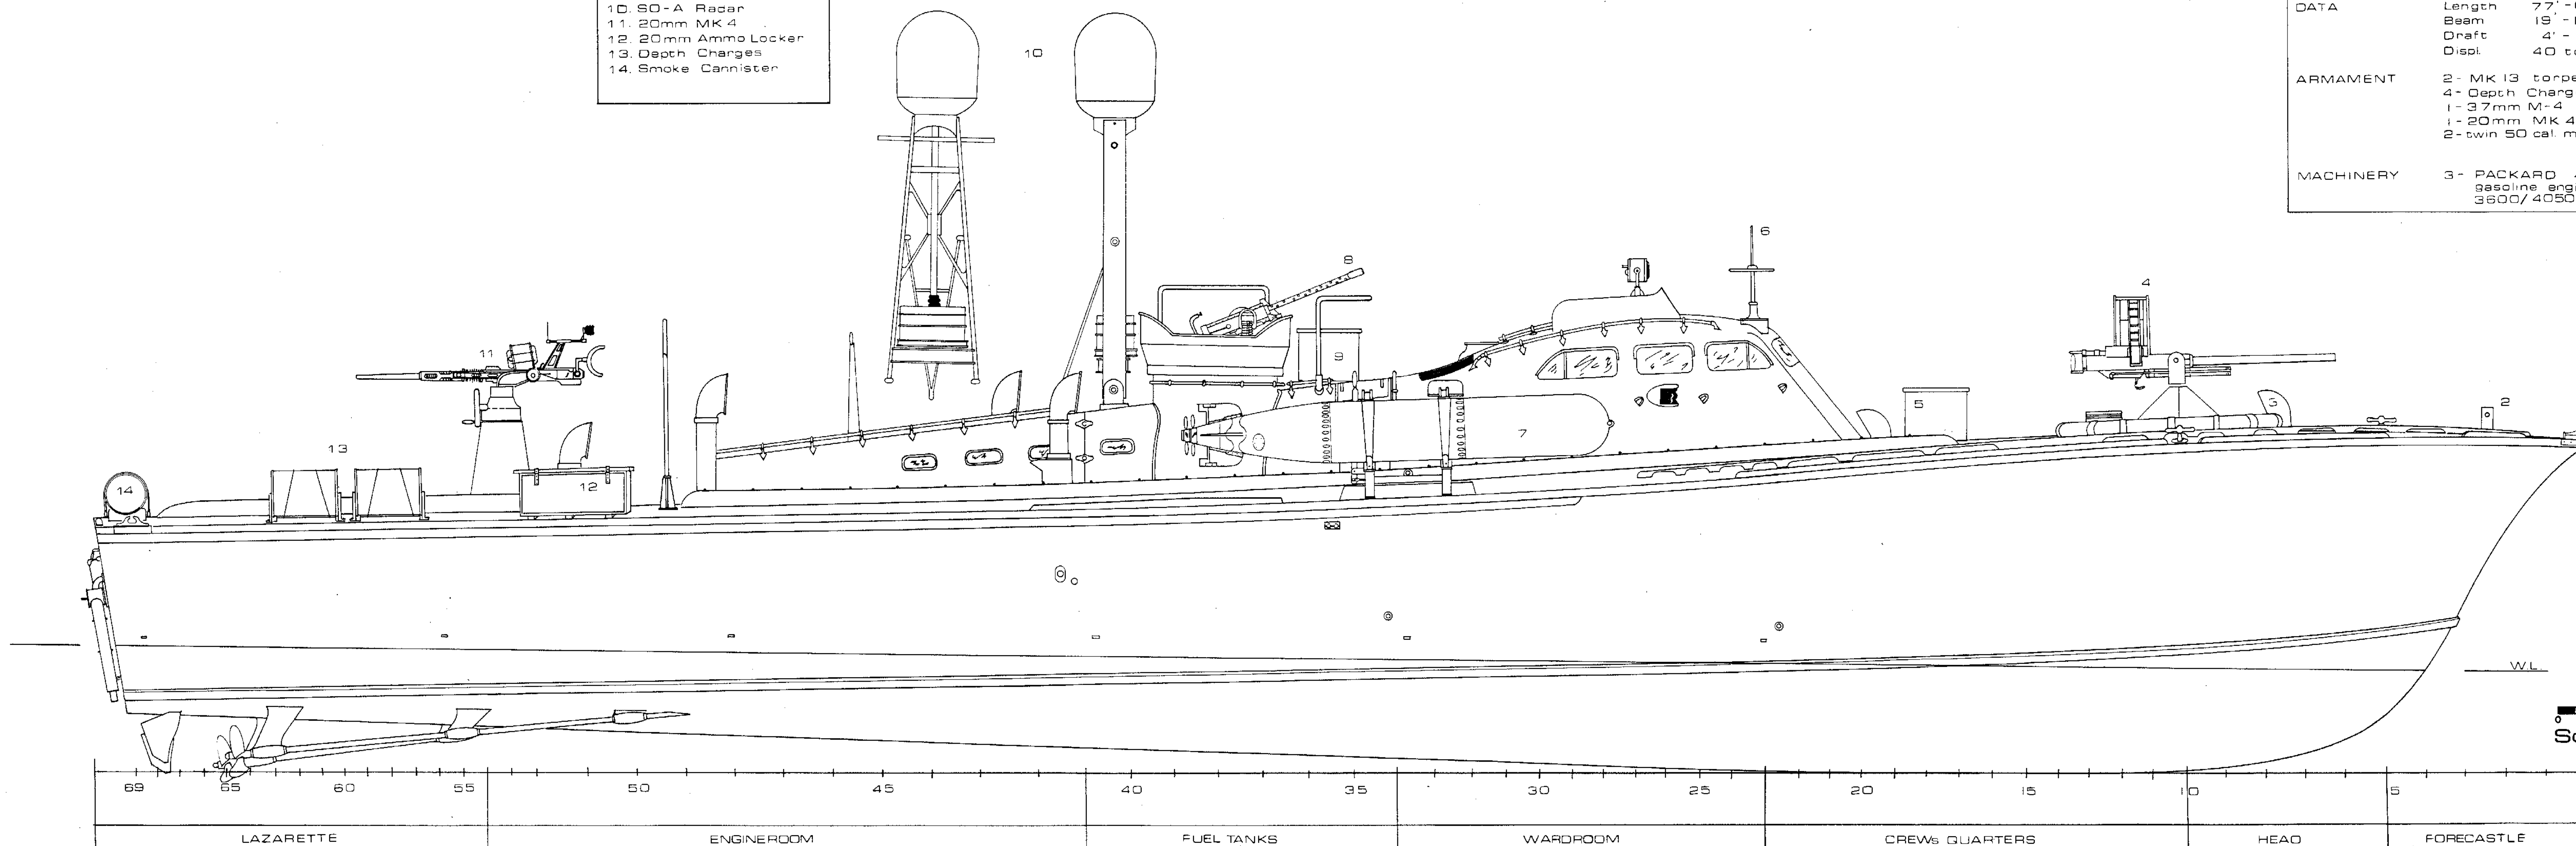



W. Hall
7-1-44

Scale: 1/24

8 1/2°

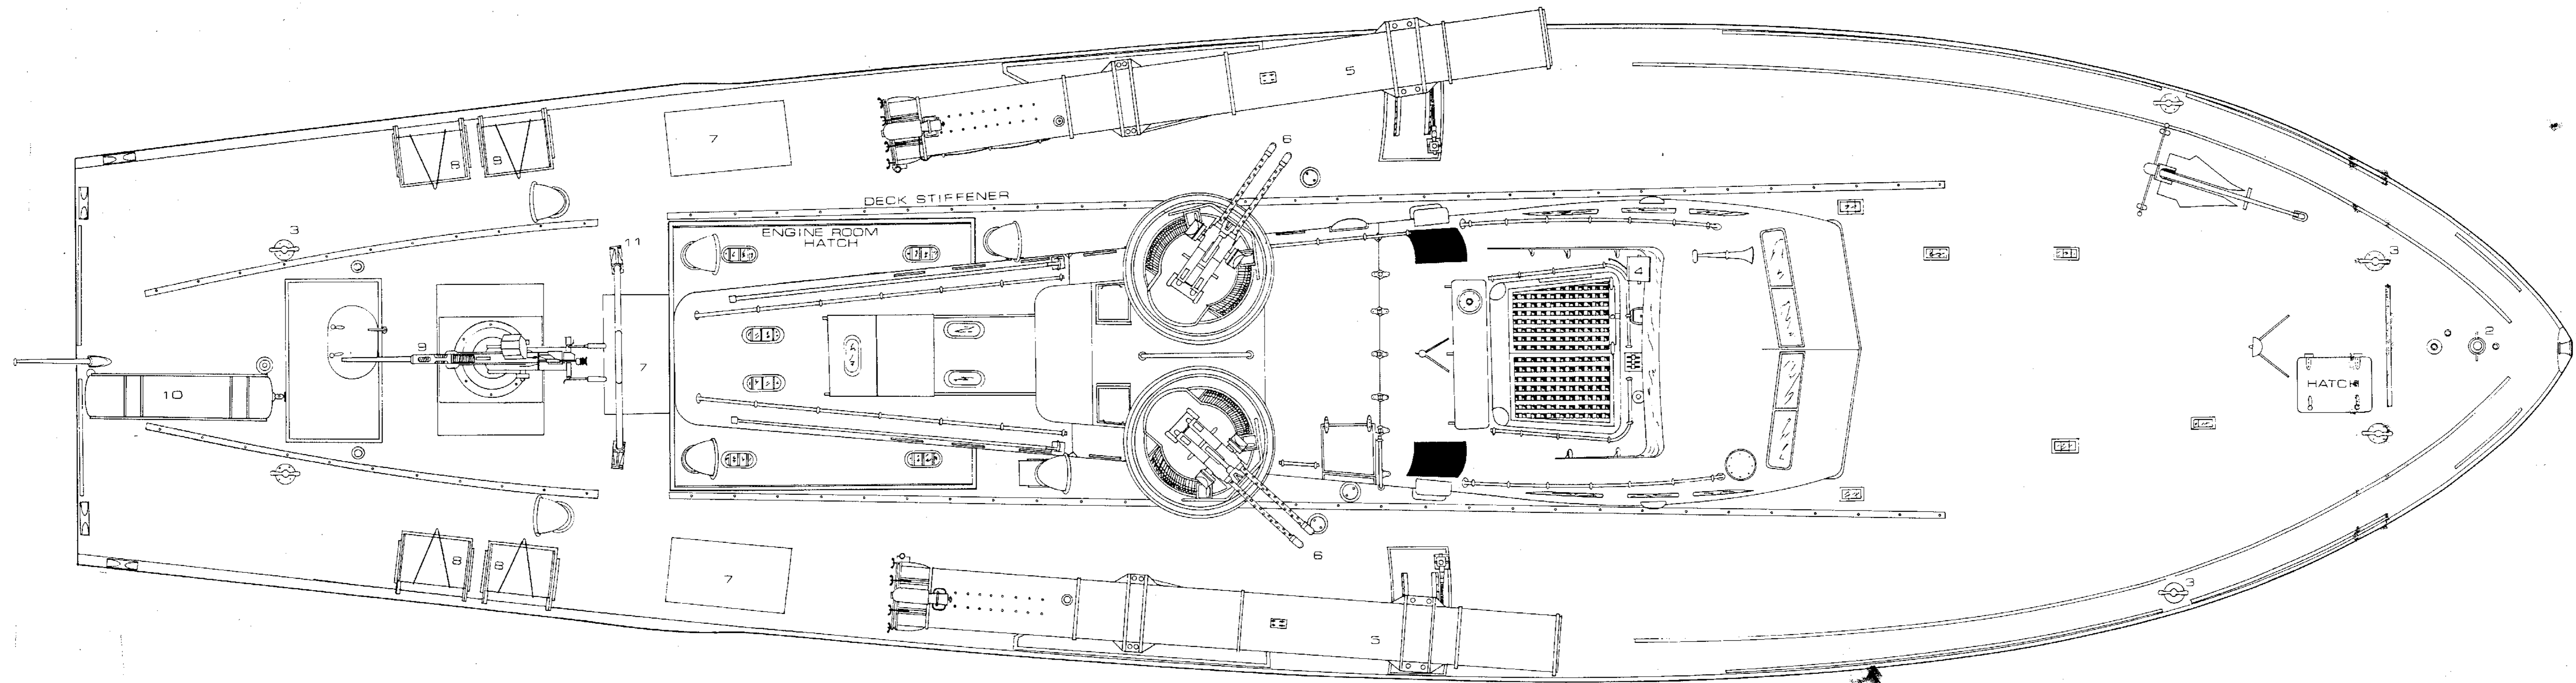

- 1. Fairlead
- 2. Sampson Post
- 3. 9" Bollard
- 4. Searchlight / Fog Bell
- 5. MK 18 Torpedo Tubes
- 6. Twin 50 cal. mgs
- 7. 20mm Ammo Locker
- 8. Depth Charges
- 9. 20mm MK.IV. Mount
- 10. US NAVY Smoke Cannister
- 11. Depression Rail
- 12. Engine Room Vents

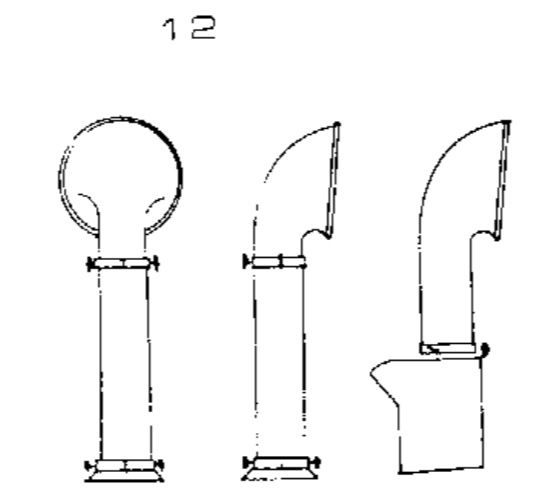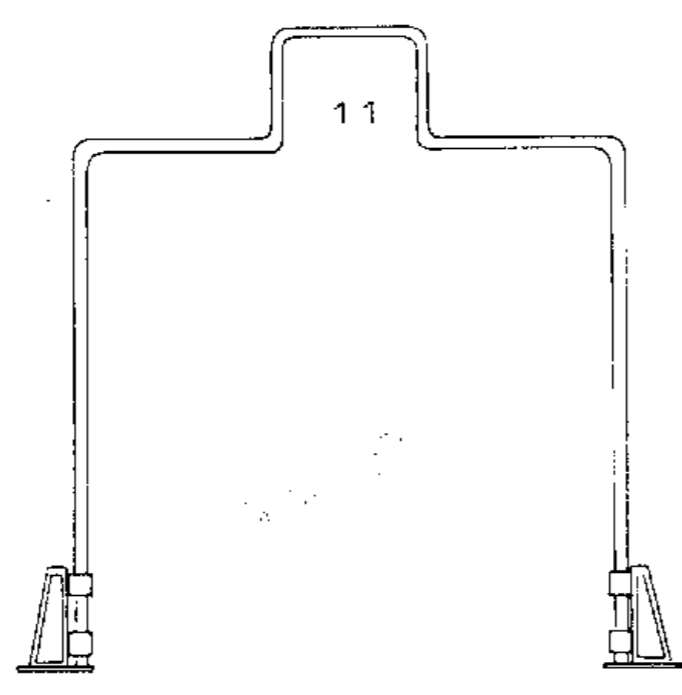

PT-61's appearance was possible through photographs and data provided by Kenneth Prescott former skipper

PT-61

APRIL 1943


SERIES: PT 45-48, 58-68

BUILDER: ELCO
Bayonne, NJ

DATA: Length 77'-0"
Beam 19'-11"
Draft 4'-6"
Displ. 45 Tons

ARMAMENT: 2 - Twin .50 cal mgs
1 - 20mm Oerlikon MK.IV
2 - 21" MK18 MOD1
Torpedo tubes
4 - Depth Charges

MACHINERY: 3 - PACKARD 4M2500
3600/4050 H.P.

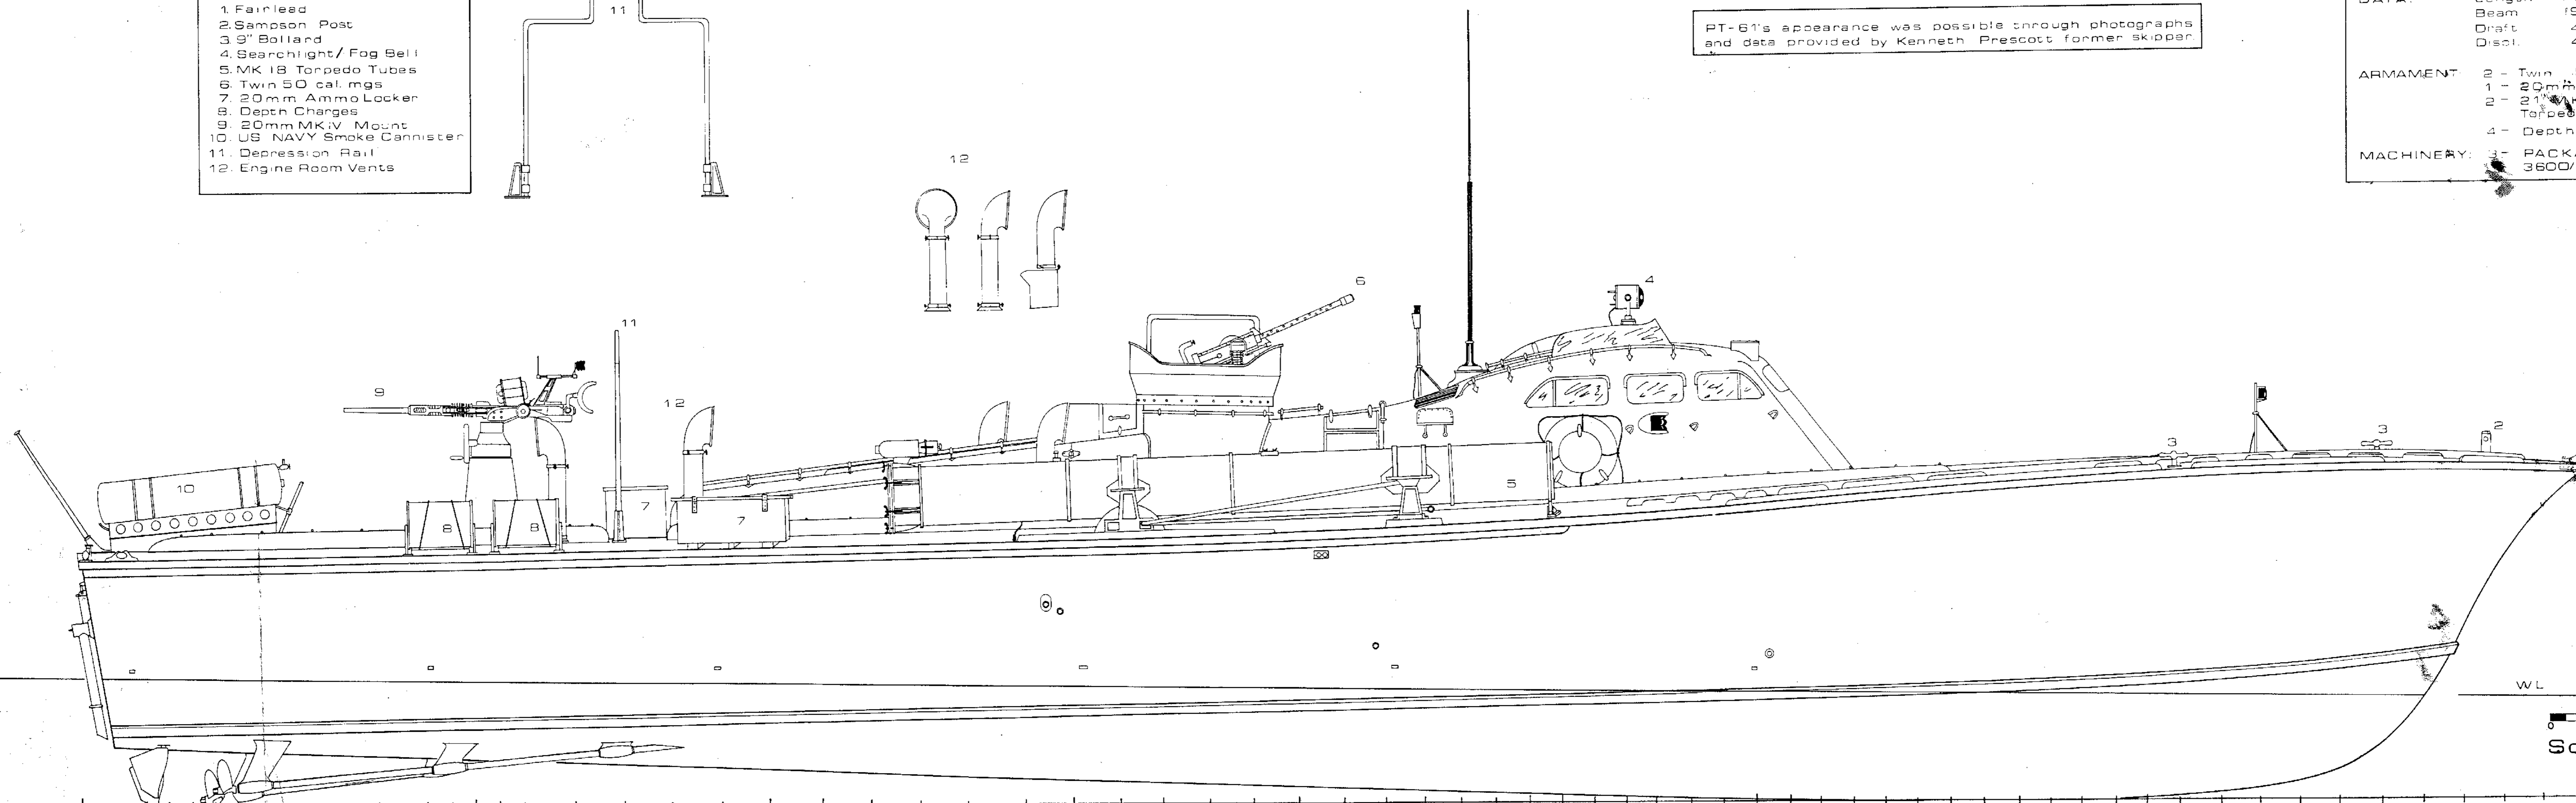

*Wm. Hall
5/11/54*

Scale: 1/24

